

CARBON 10 - 210 S - VERS 2.0

CONTRACT PLANS

NOTE

SELECTED SLIDERS TO ALL ROBES.


SELECTED HINGES DOOR TO LINEN CUPBOARD.

W.C. DOORS TO COMPLY WITH THE BCA, PART3.8.3;
DOOR TO SWING OUT FROM EDGE OF THE PAN,
DISTANCE BETWEEN THE PAN AND THE DOOR EDGE
TO BE 1200mm OR LIFT OFF HINGES TO BE INSTALLED

WATERPROOFING IS TO BE CARRIED OUT IN
ACCORDANCE WITH THE BCA VOL PART 2 3.8.1 AND
INSTALLED BY A SUITABLY QUALIFIED PERSON

MECHANICAL VENTILATION TO WATER CLOSET, BATHROOM
AND ENSUITE TO COMPLY WITH THE BCA, PART 3.8.5
(EXHAUST MUST BE VENTED TO OUTSIDE OF THE BUILDING)

SMOKE ALARMS TO BE INSTALLED IN
ACCORDANCE WITH NCC.

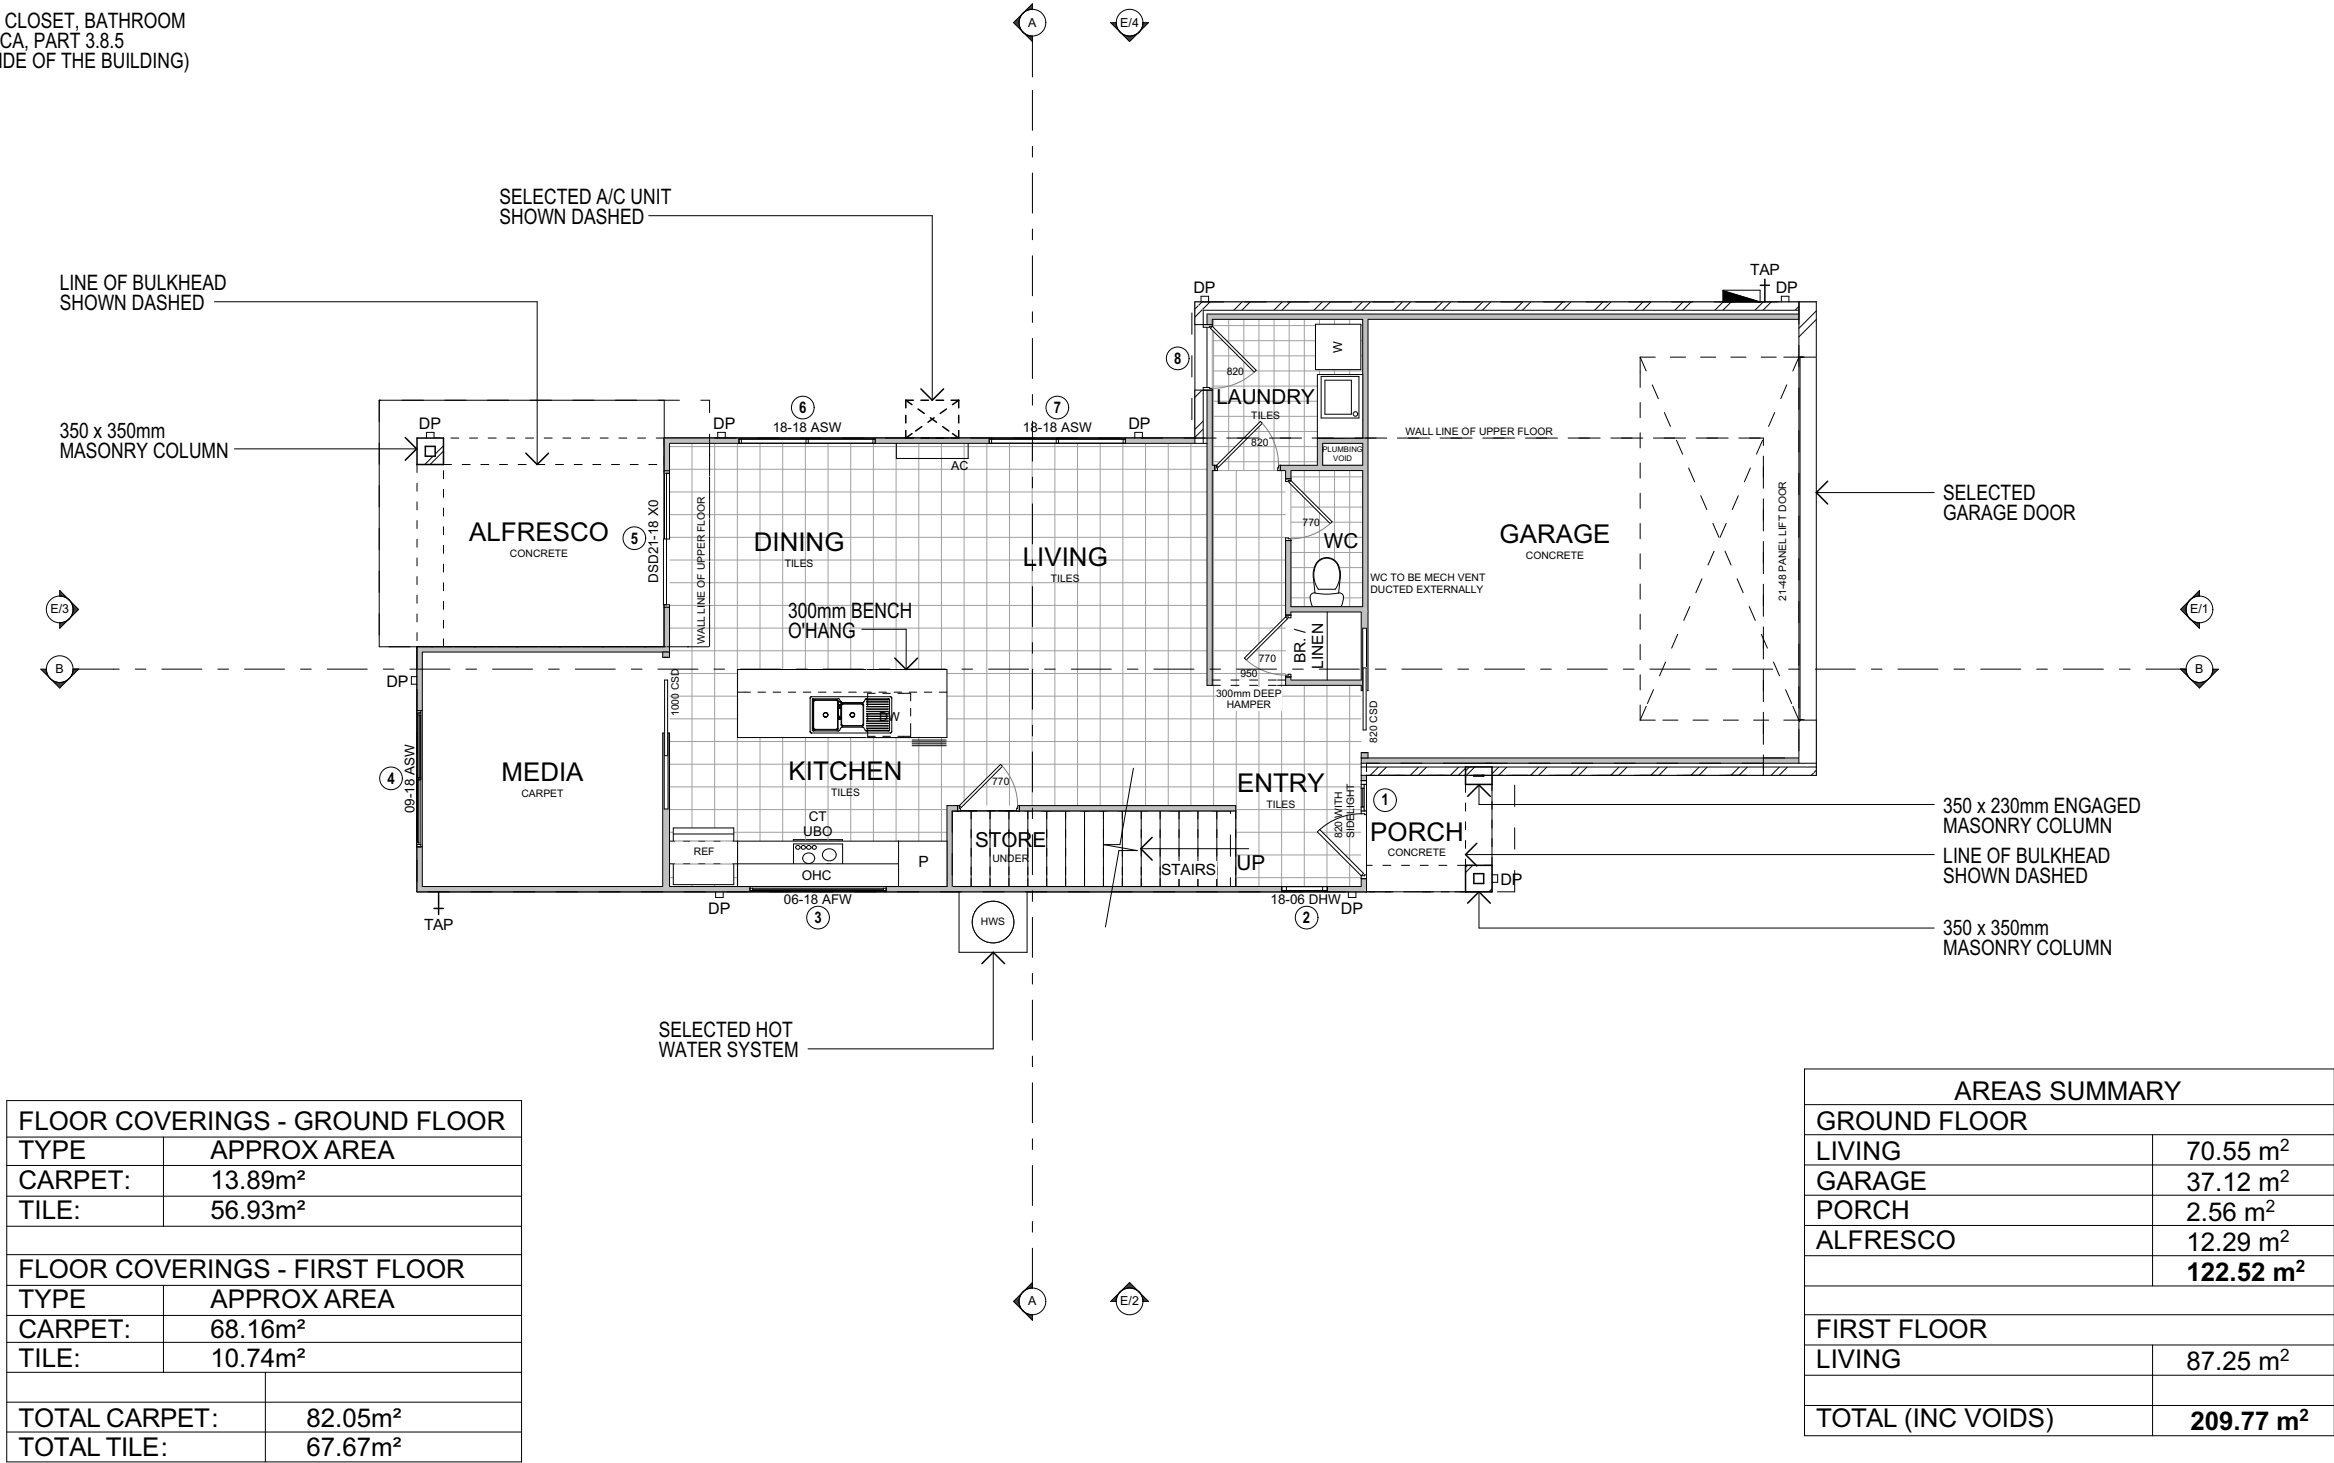

GROUND FLOOR PLAN
1:100

NOTE

SELECTED SLIDERS TO ALL ROBES.


SELECTED HINGES DOOR TO LINEN CUPBOARD.

W.C. DOORS TO COMPLY WITH THE BCA, PART3.8.3;
DOOR TO SWING OUT FROM EDGE OF THE PAN,
DISTANCE BETWEEN THE PAN AND THE DOOR EDGE
TO BE 1200mm OR LIFT OFF HINGES TO BE INSTALLED


WATERPROOFING IS TO BE CARRIED OUT IN
ACCORDANCE WITH THE BCA VOL PART 2 3.8.1 AND
INSTALLED BY A SUITABLY QUALIFIED PERSON

MECHANICAL VENTILATION TO WATER CLOSET, BATHROOM
AND ENSUITE TO COMPLY WITH THE BCA, PART 3.8.5
(EXHAUST MUST BE VENTED TO OUTSIDE OF THE BUILDING)


SMOKE ALARMS TO BE INSTALLED IN
ACCORDANCE WITH NCC.

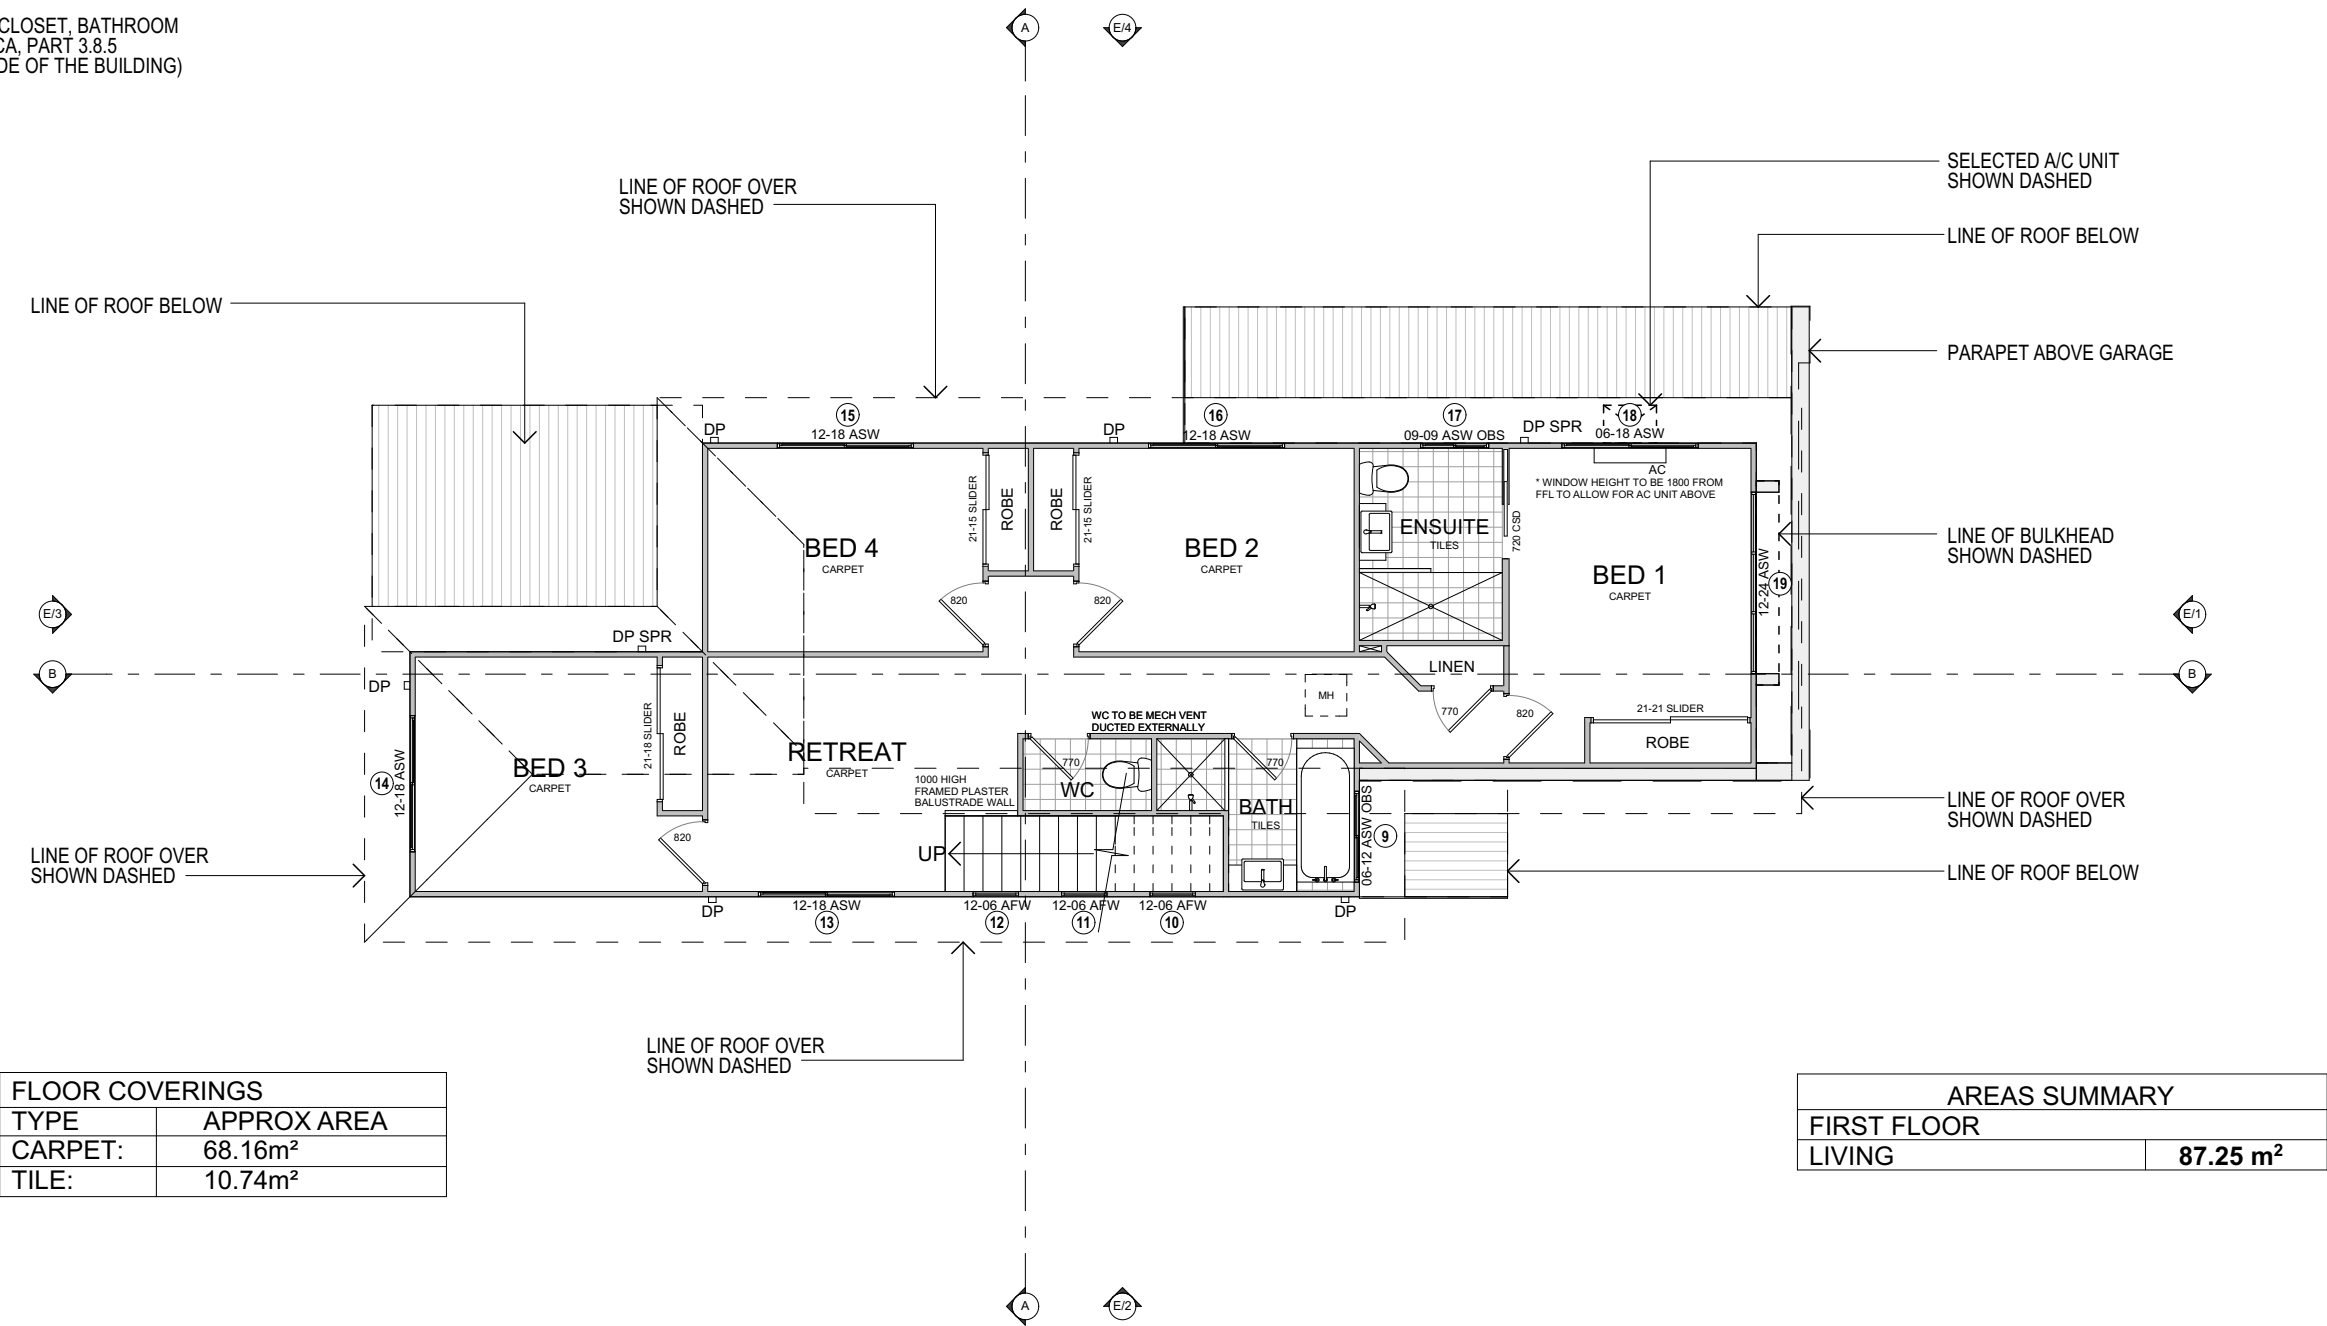


FIRST FLOOR PLAN
1:100

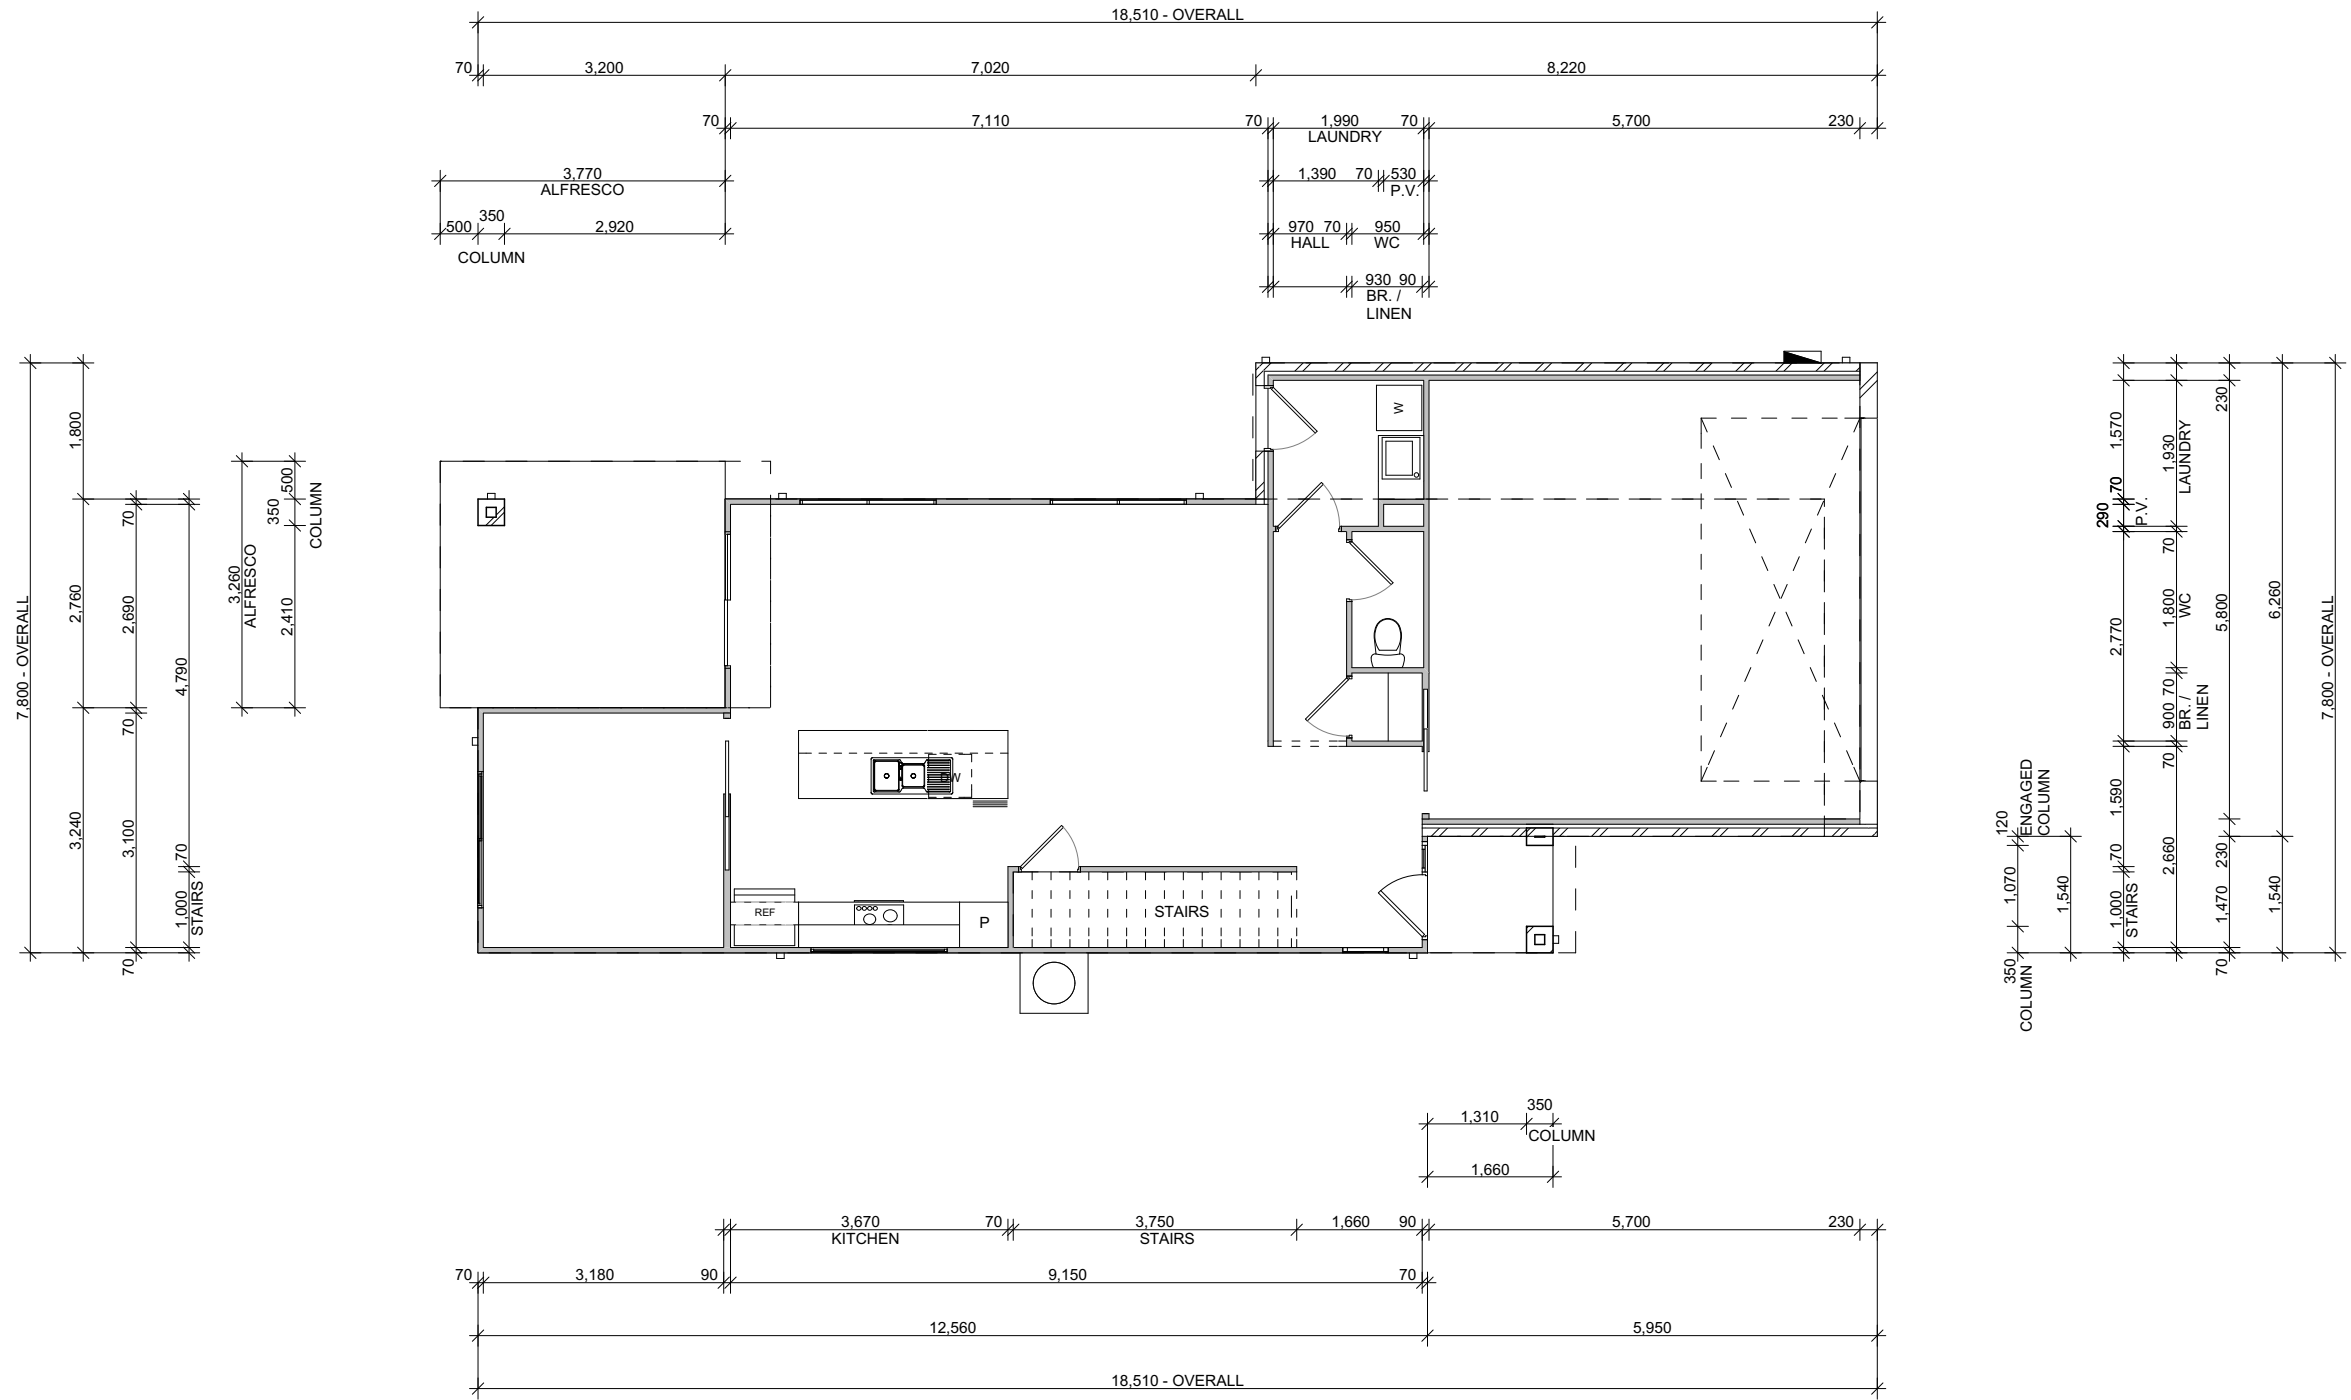


DIMENSION PLAN 1
1:100

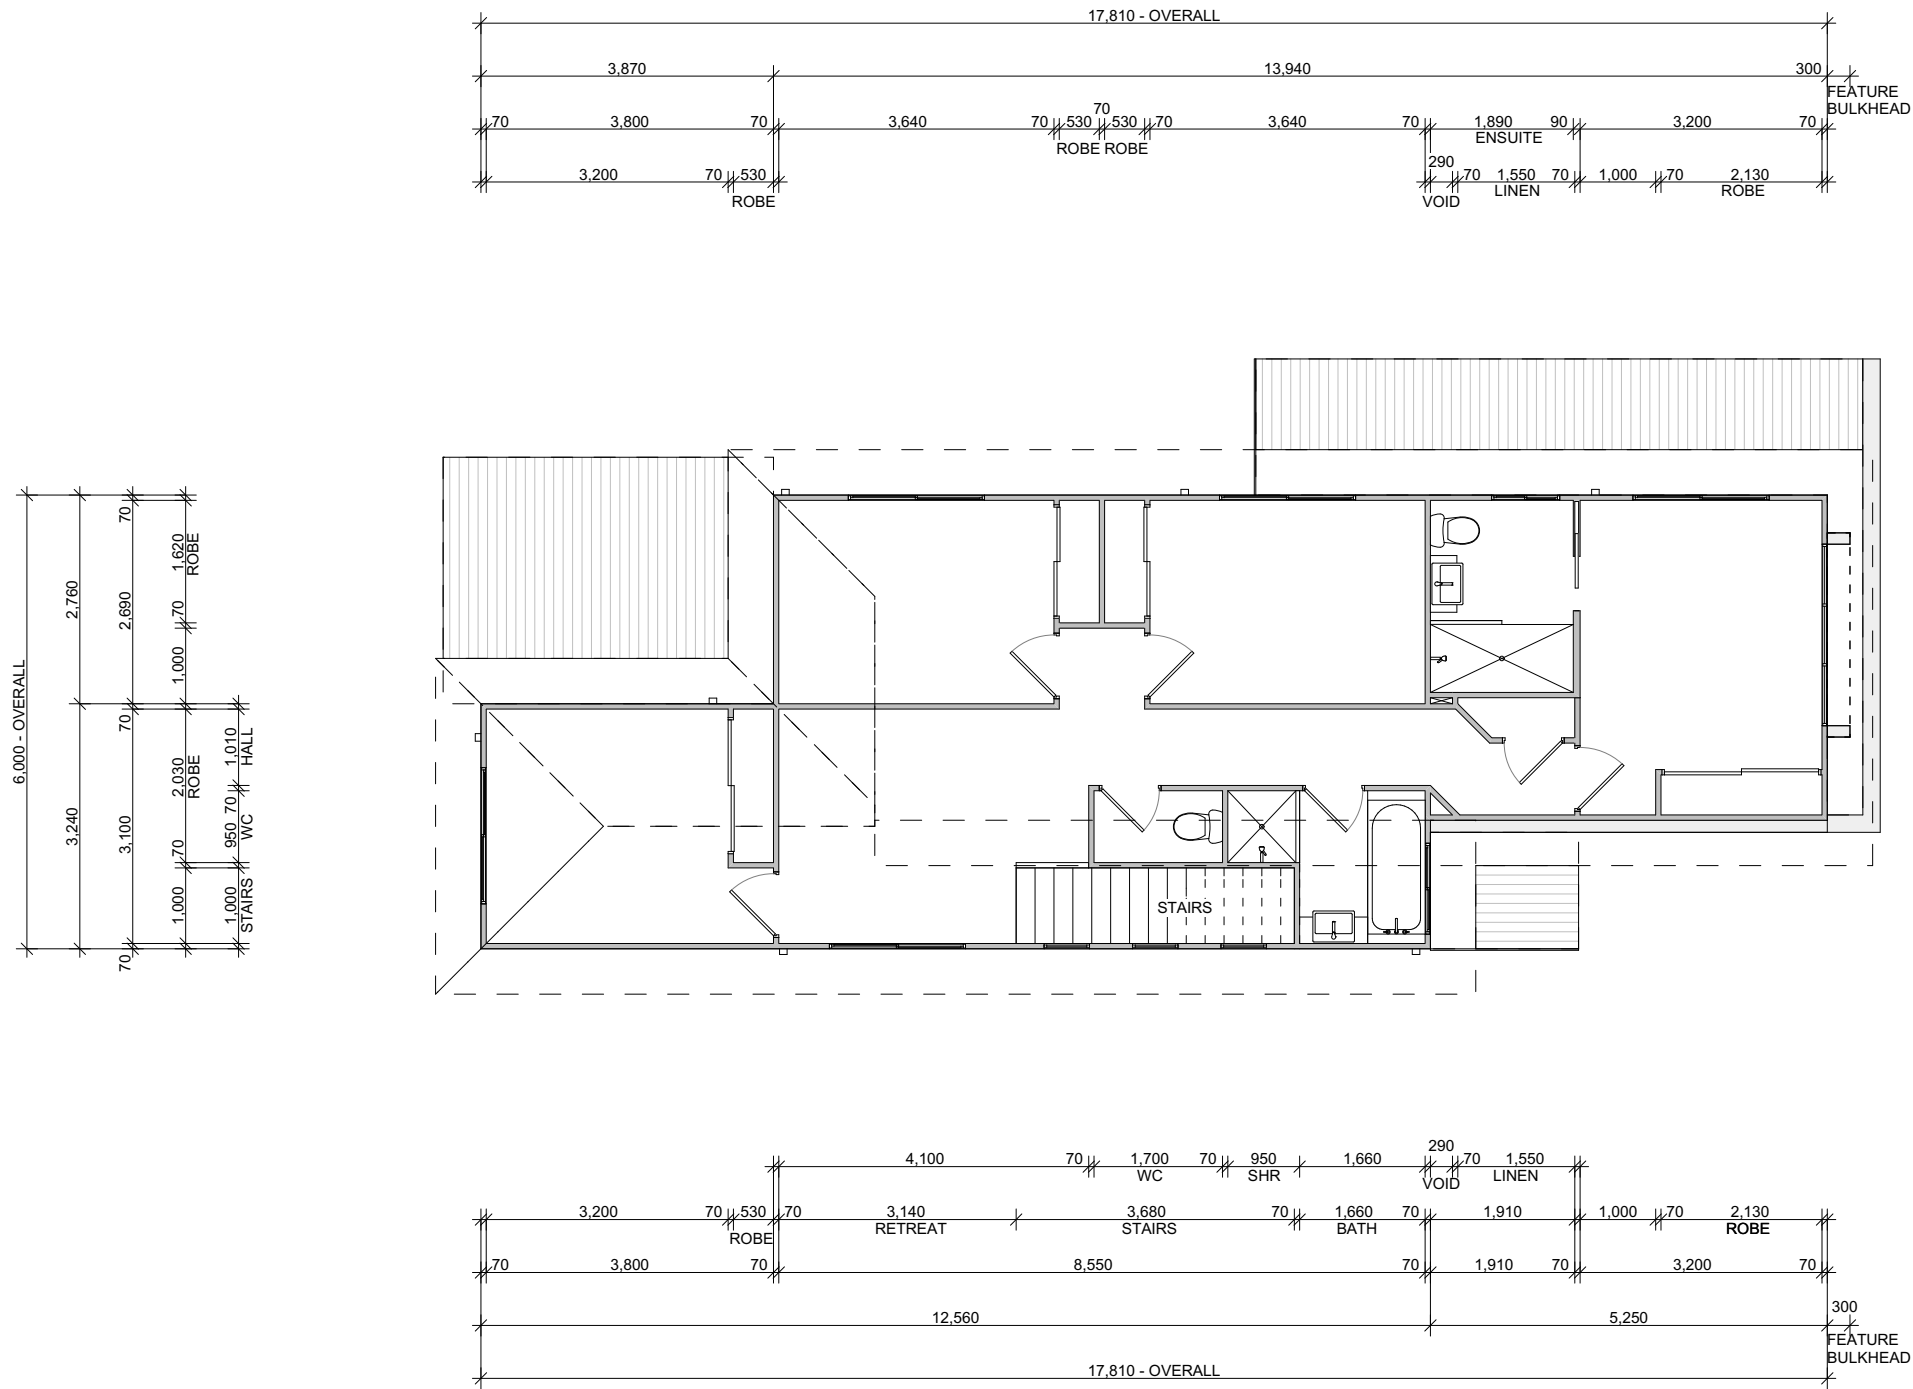

DIMENSION PLAN 2
1:100

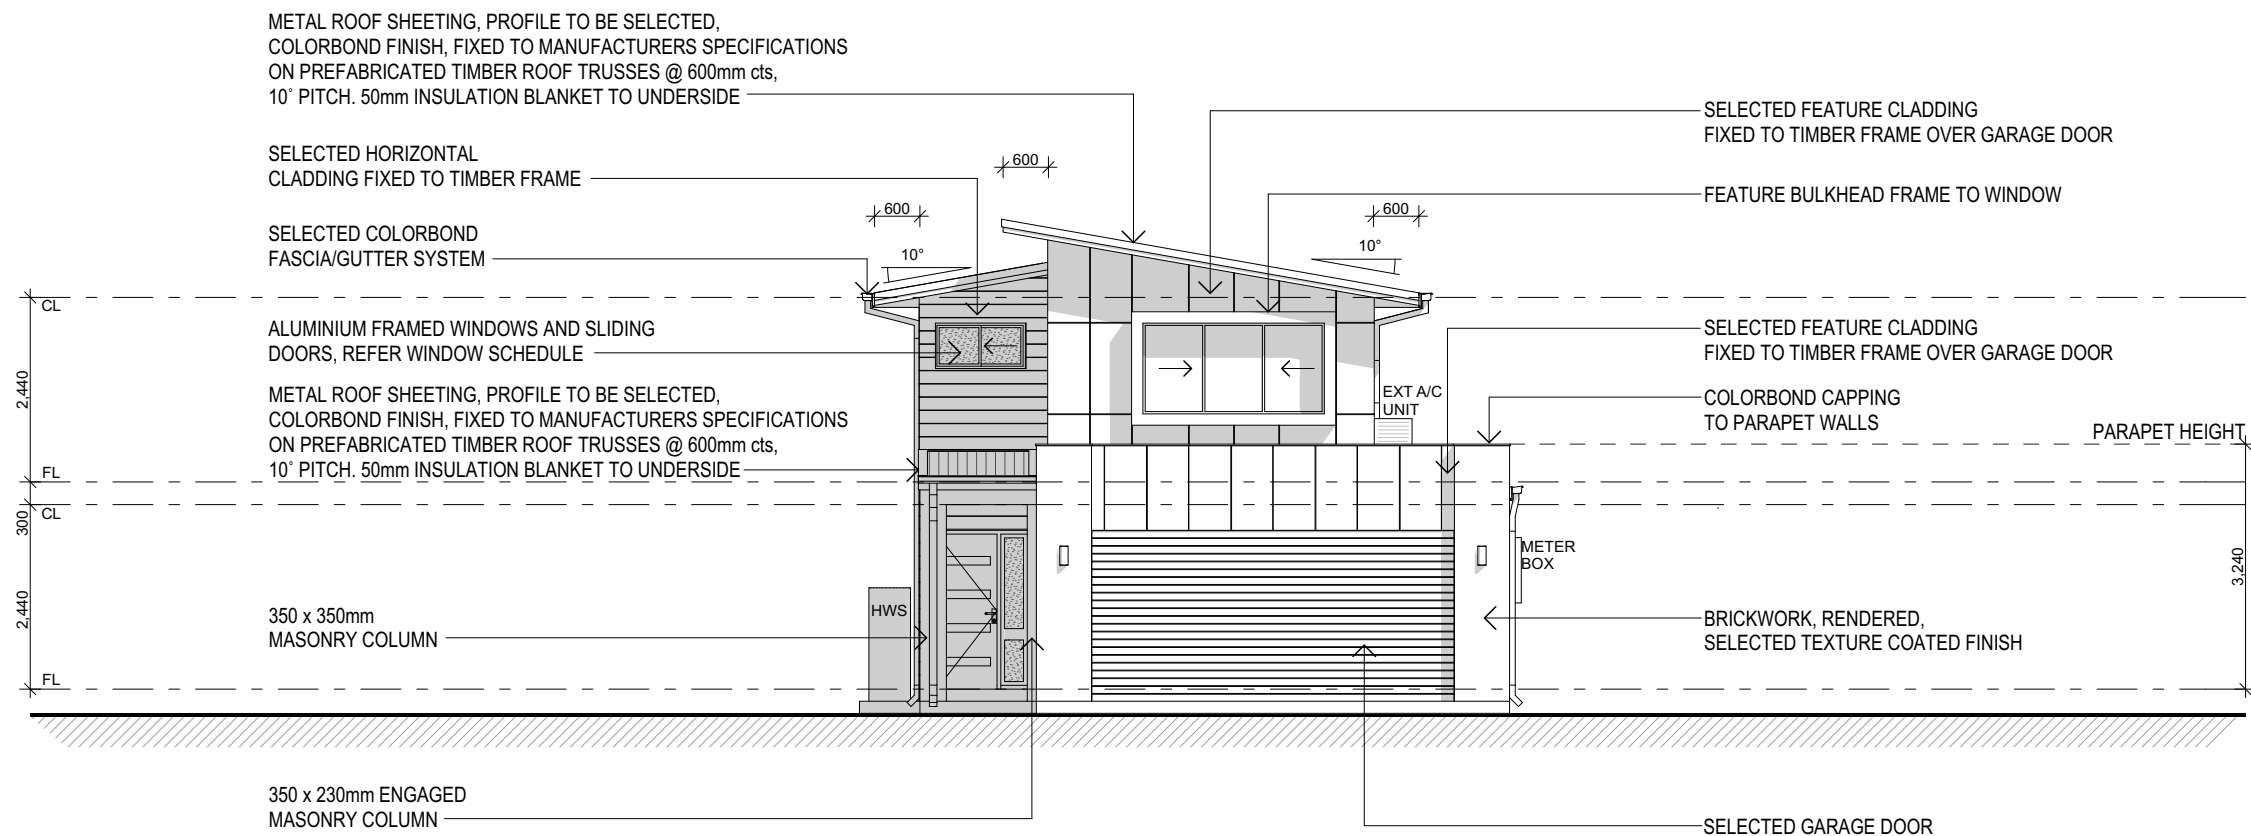

ELEVATION 1
1:100

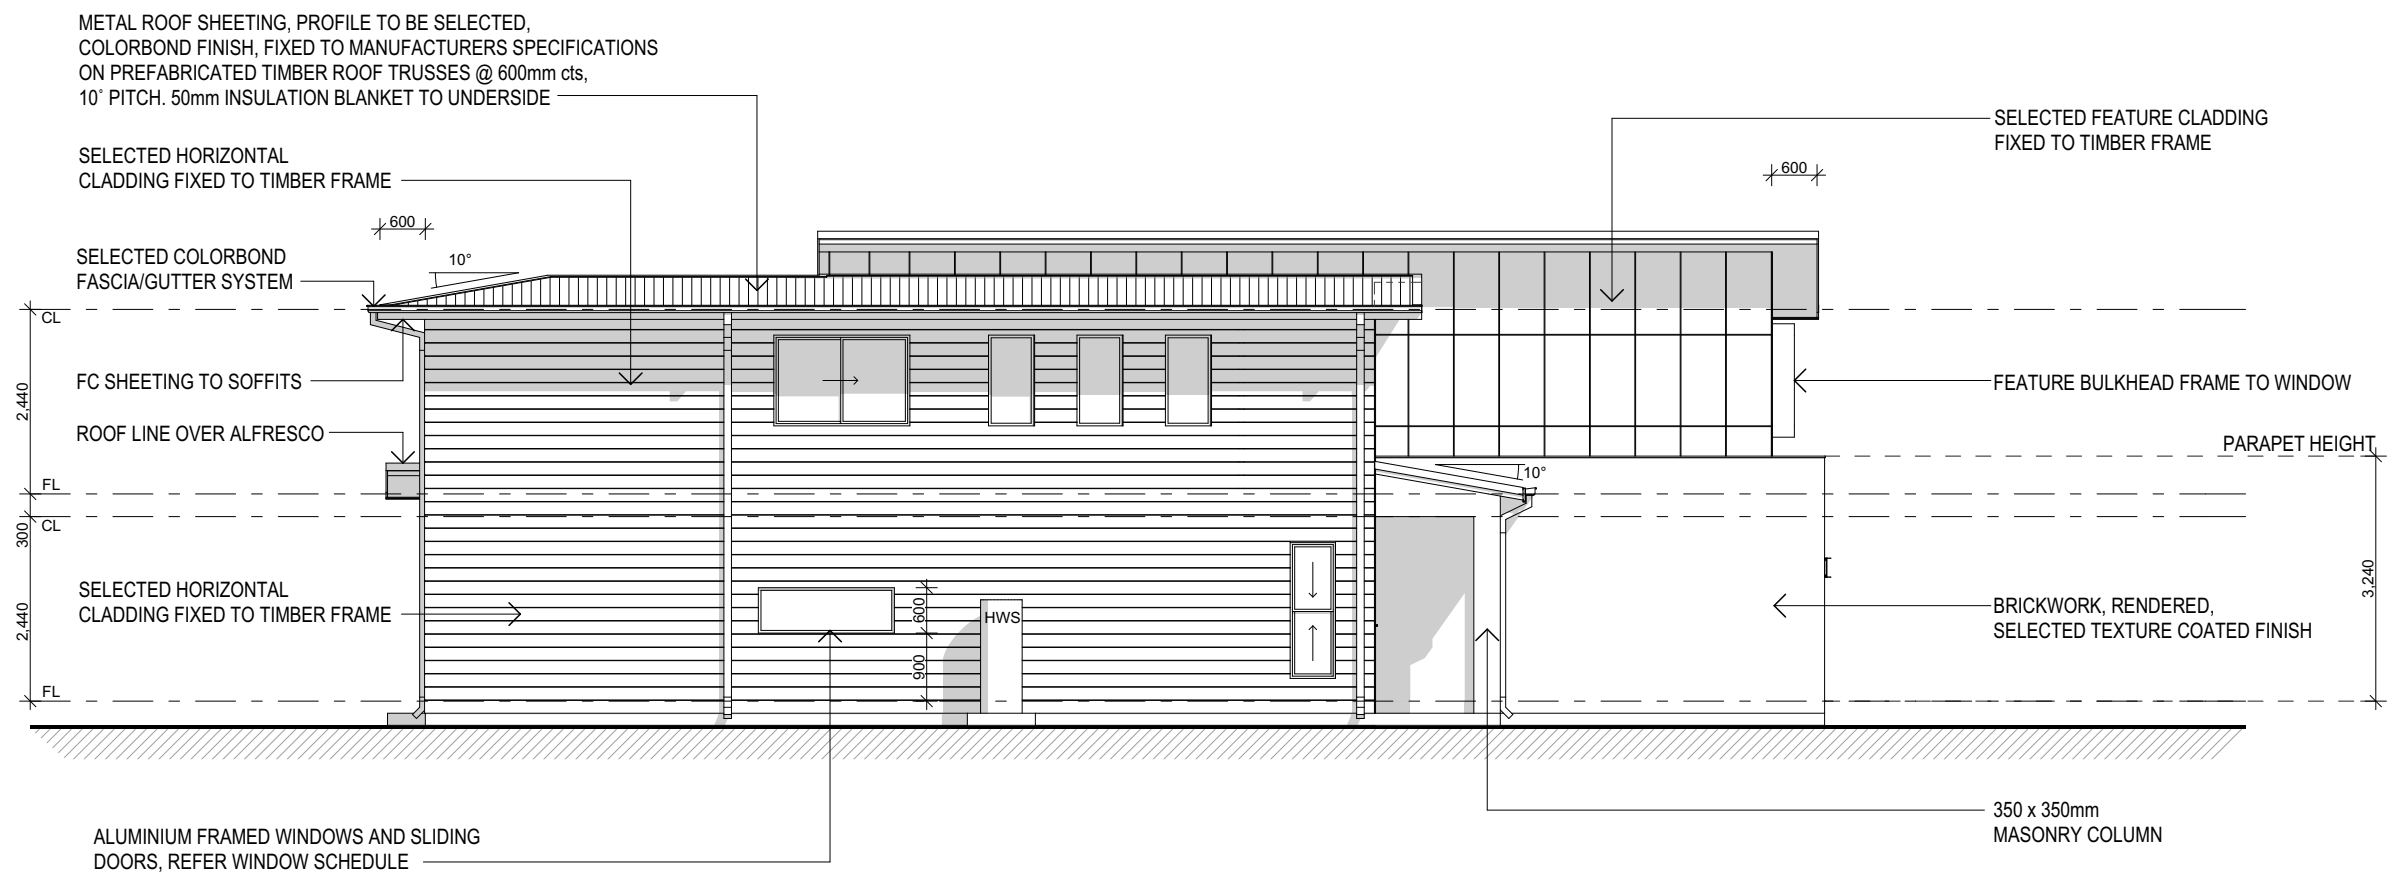

ELEVATION 2
1:100



INSIGNIA
homes

PO BOX 81 Oxenford
Ph: 1300 421 565
www.insigniahomes.com.au
QBSA LIC: 1192547



Copyright

Reproduction in whole or part
is forbidden without prior written consent
If In doubt... ASK Do not assume

Builder to check and verify all dimensions prior to construction. All measurements are in millimeters unless shown otherwise. Dimensions as shown Do not scale from the drawing. Any problems should be directed to the builder for clarification.

Rev	Date	Description
A	---	WORKING DRAWINGS ISSUE


Site Details:

CARBON 10 - 210 S - VERS 2.0


Drawing Title:

ELEVATIONS 1 - 2

Scale: A3 - REF TO SHEET	Soil: ----
Date: --.--	REV: A Wind: ----
Drawing No: ---- WDS	
Cad Draftsman: JM	Sheet:

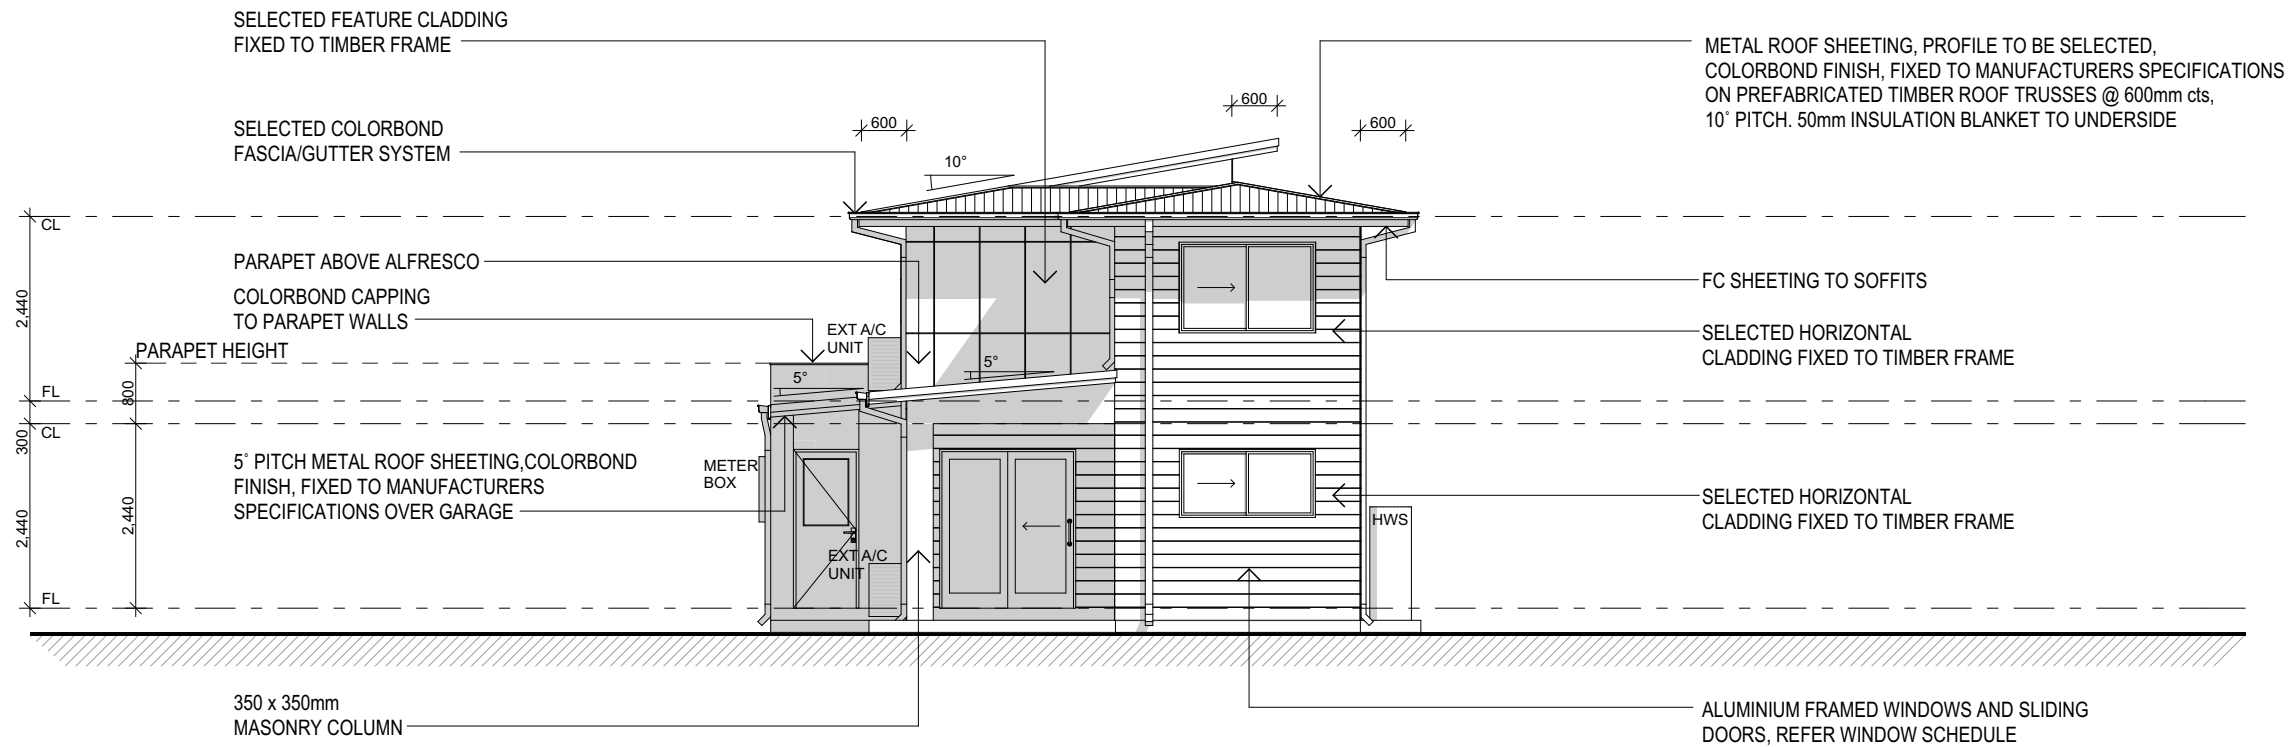

ELEVATION 3
1:100

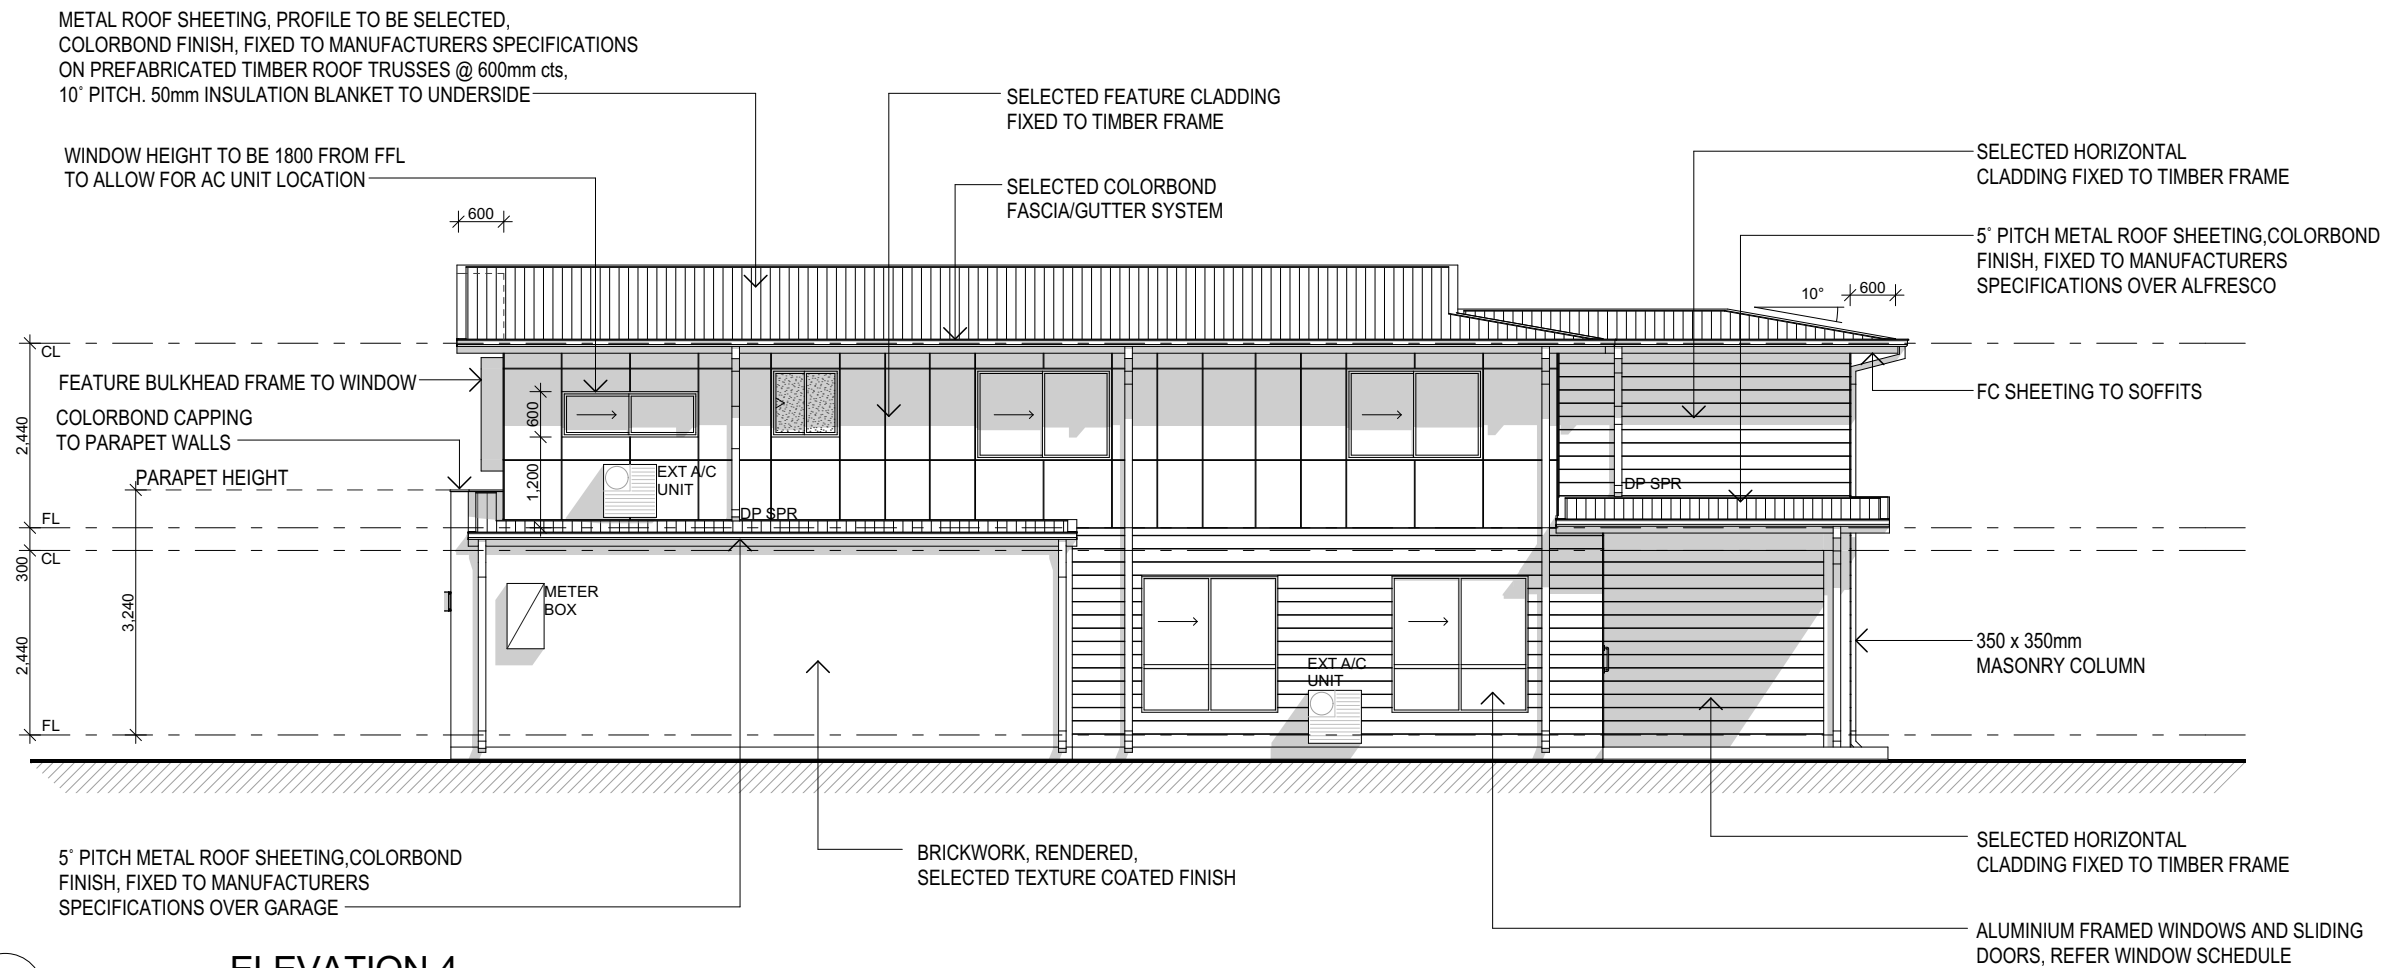

ELEVATION 4
1:100