
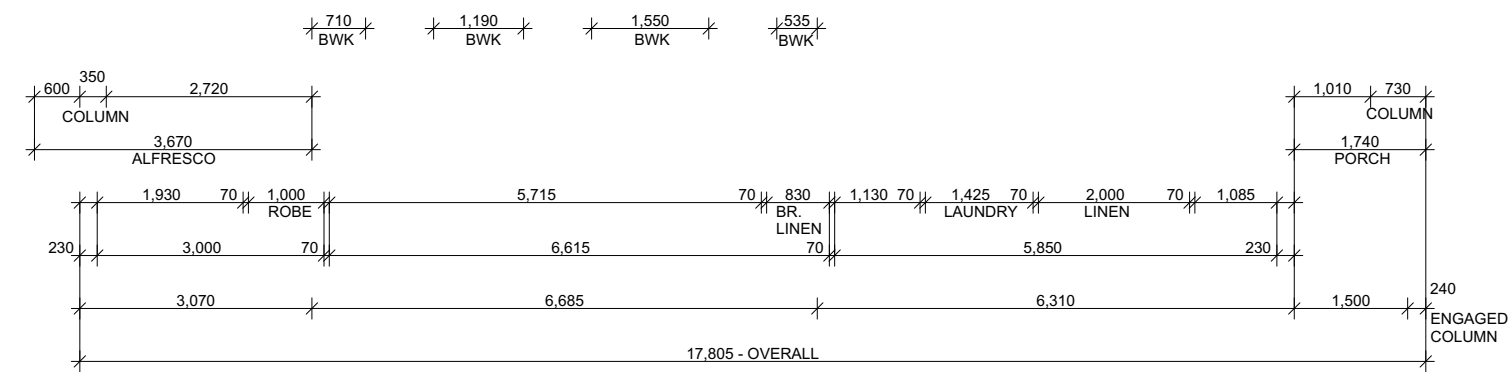
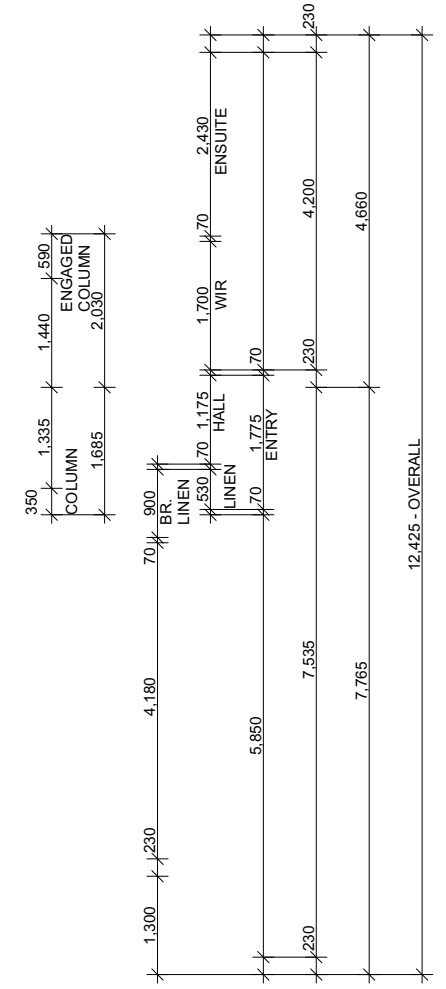



FLOOR COVERINGS	
TYPE	APPROX AREA
CARPET:	64.25m <sup>2</sup>
TILE:	67.53m <sup>2</sup>

AREAS SUMMARY	
LIVING	147.54 m <sup>2</sup>
GARAGE	37.27 m <sup>2</sup>
PORCH	2.61 m <sup>2</sup>
ALFRESCO	13.27 m <sup>2</sup>
	<b>200.69 m<sup>2</sup></b>


GROUND FLOOR PLAN  
1:100

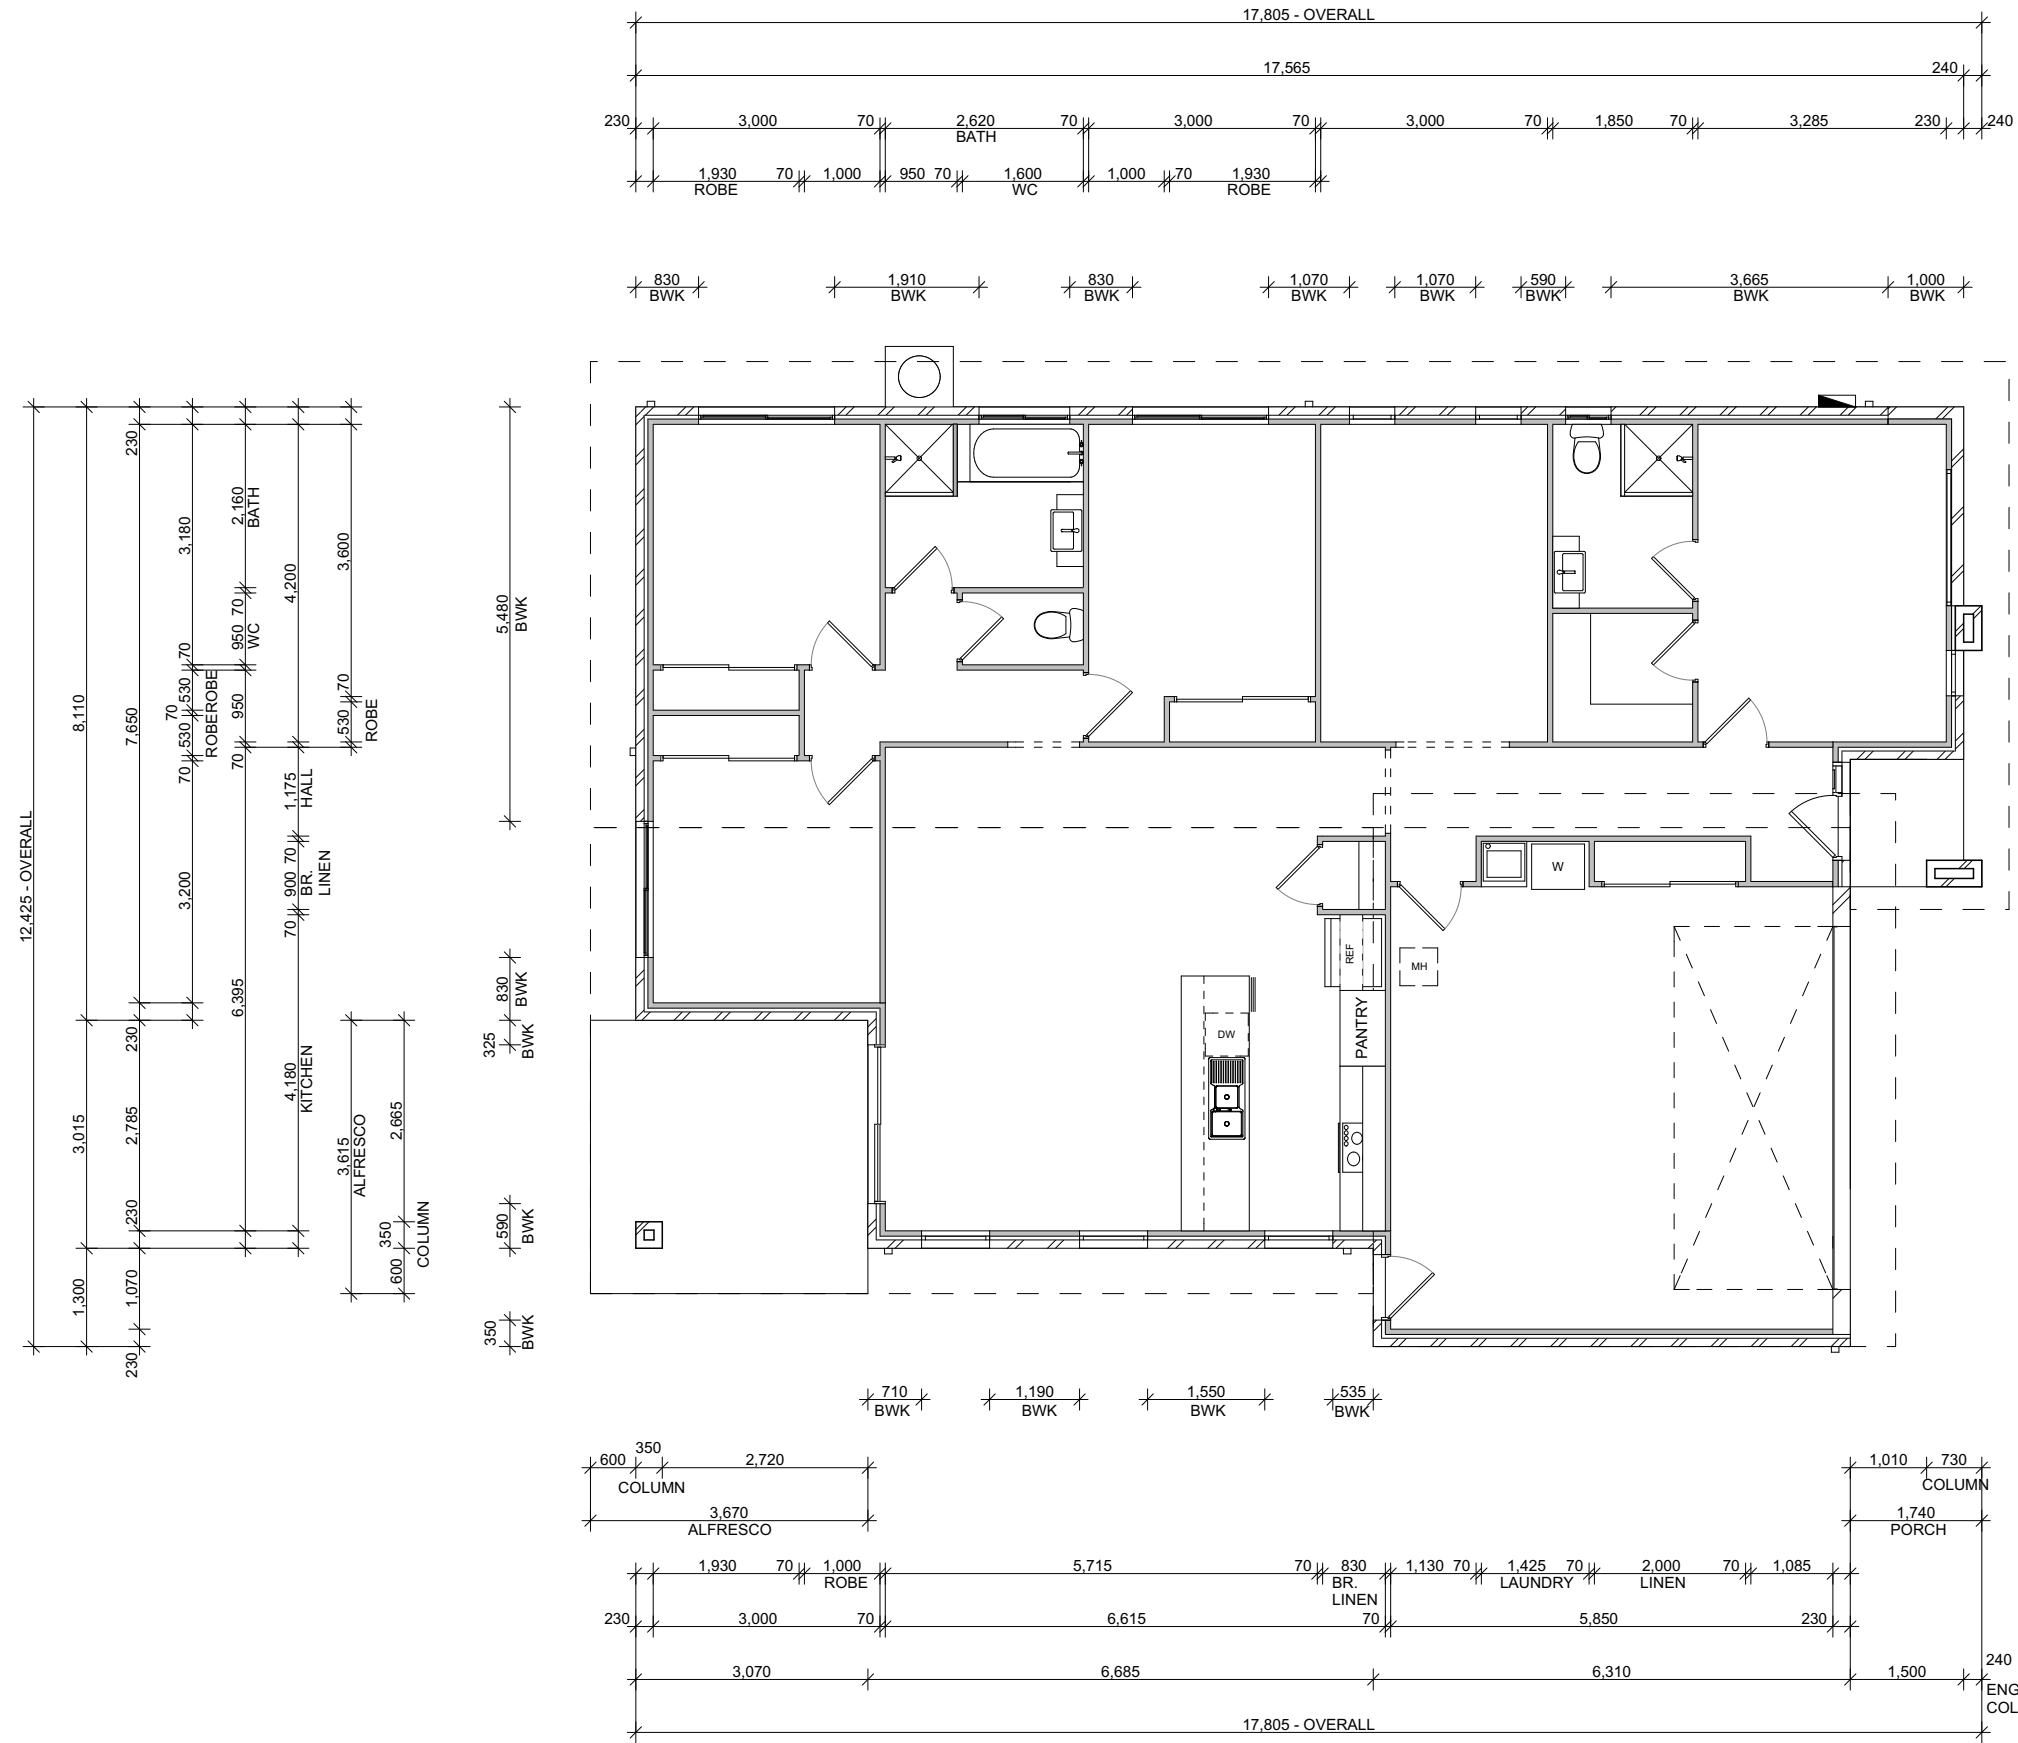

 **DIMENSION PLAN**  
1:100

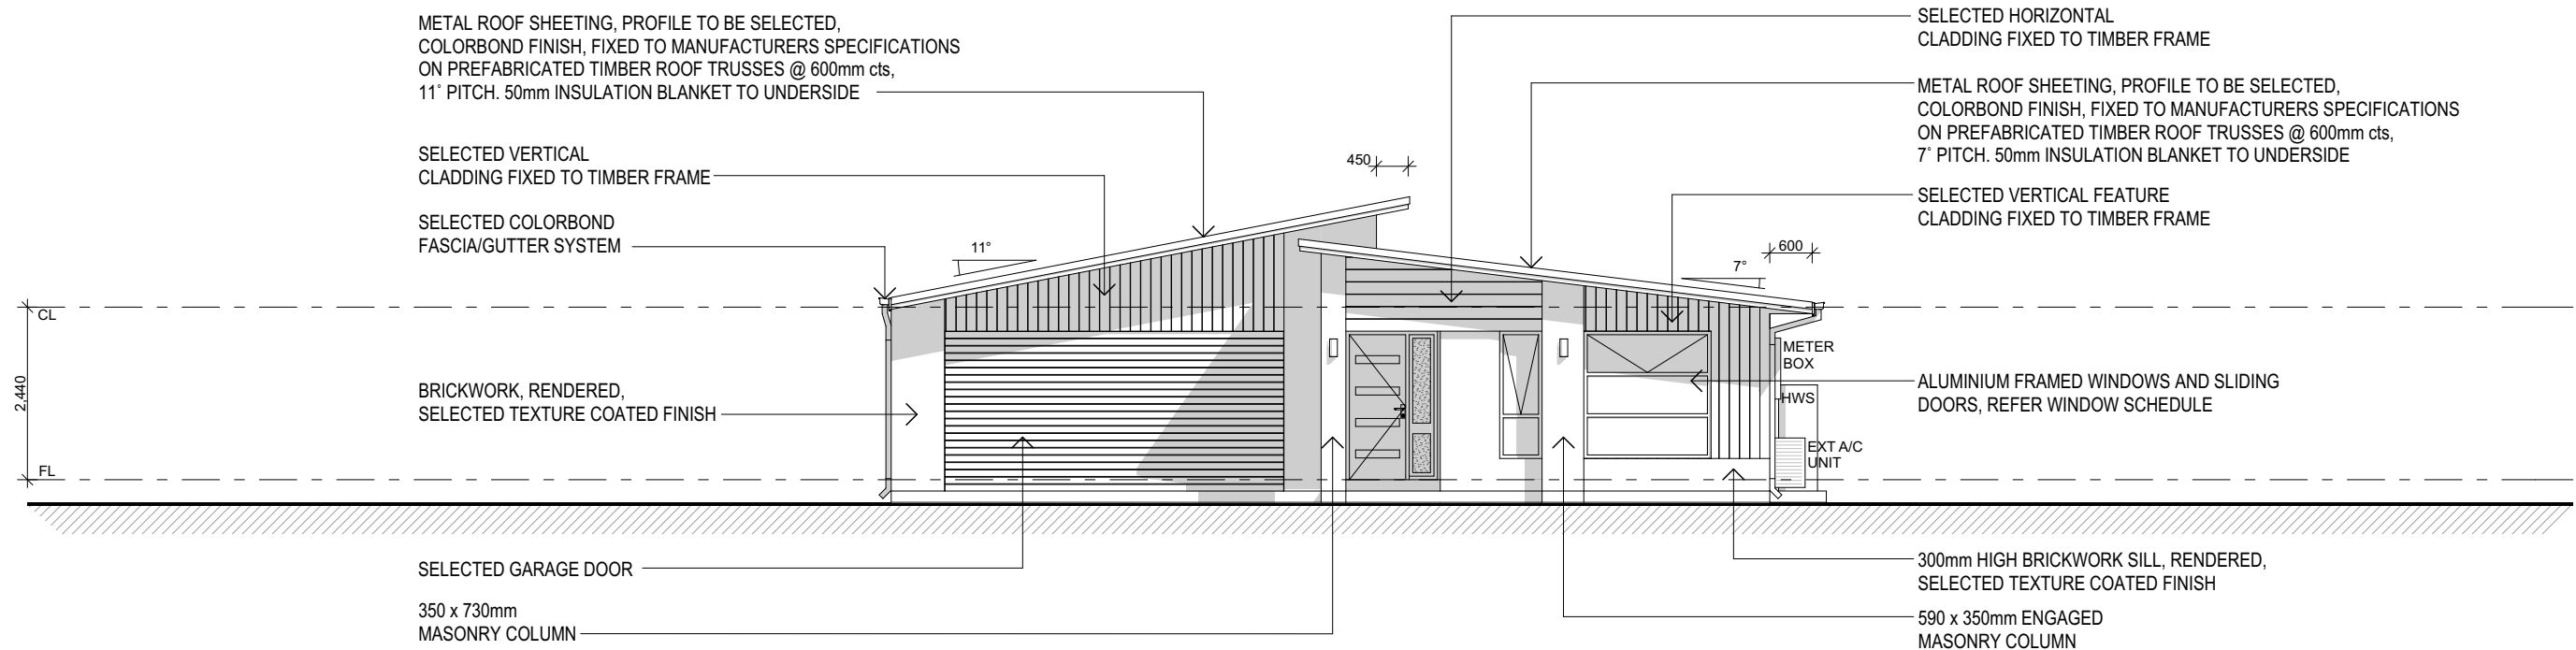

ELEVATION 1  
1:100

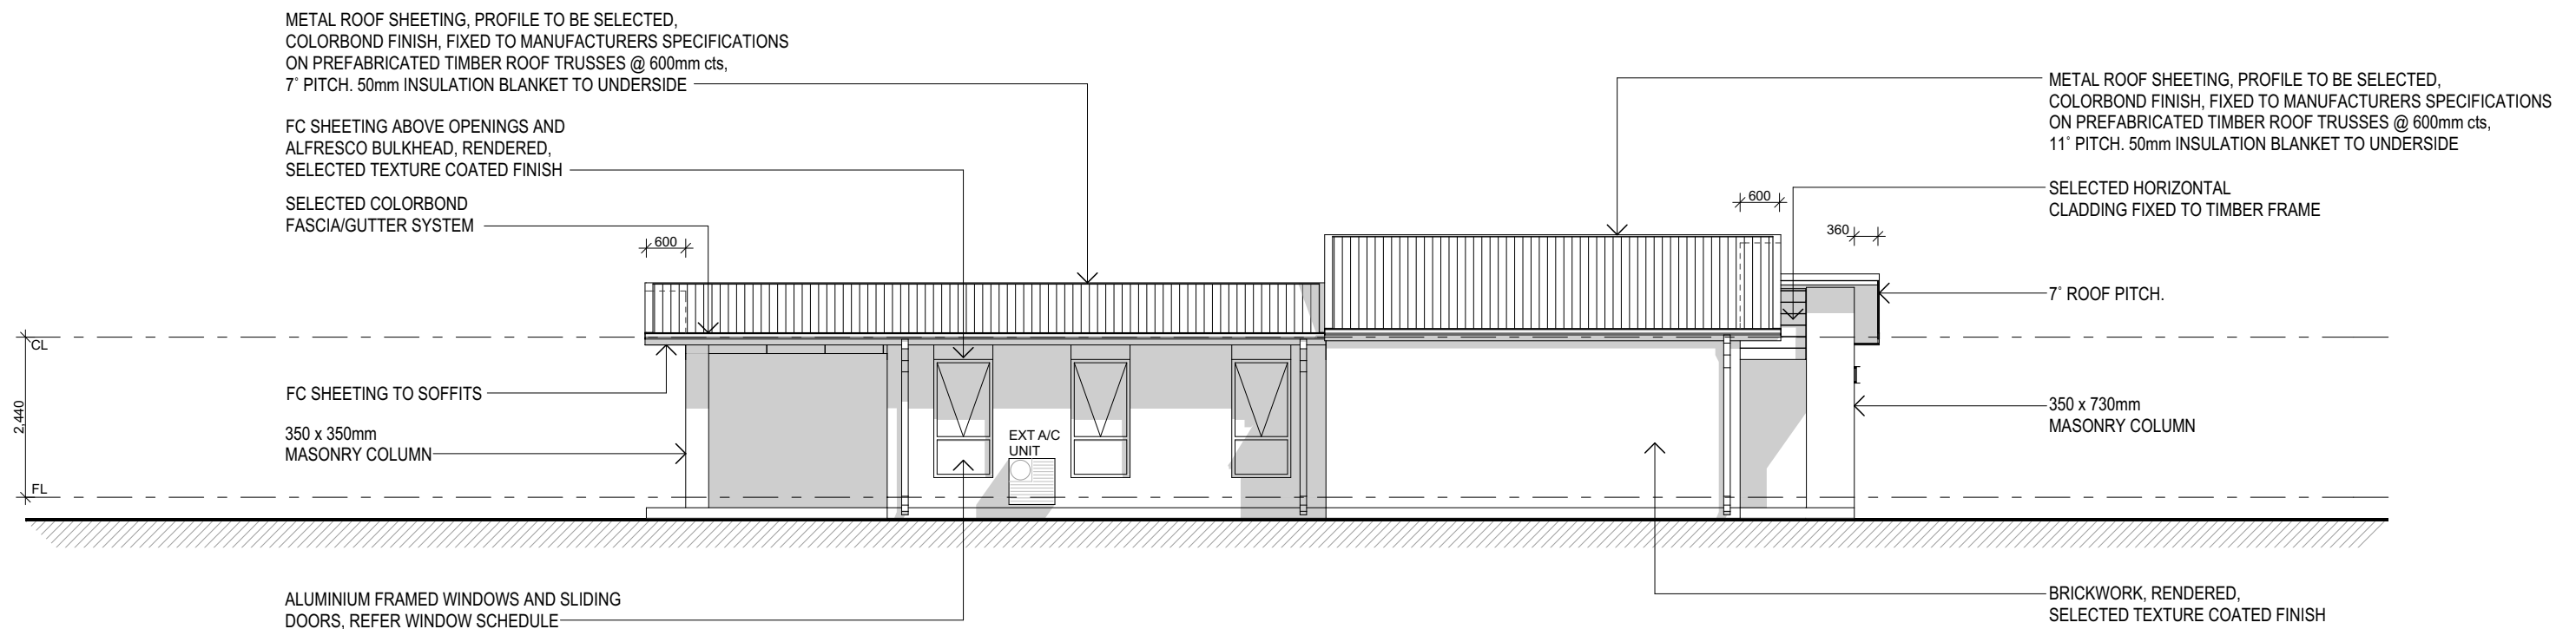


ELEVATION 2  
1:100



**INSIGNIA**  
homes

PO BOX 81 Oxenford  
Ph: 1300 421 565  
www.insigniahomes.com.au  
QBSA LIC: 1192547

 

Reproduction in whole or part  
is forbidden without prior written consent  
If In doubt... ASK Do not assume

Builder to check and verify all dimensions prior to construction. All measurements are in millimeters unless shown otherwise. Dimensions as shown Do not scale from the drawing. Any problems should be directed to the builder for clarification.

Rev	Date	Description
A	---	WORKING DRAWINGS ISSUE


**Site Details:**

---  
CITRINE - 201 S  
---  
CS - LIBERTY


**Drawing Title:**

**ELEVATIONS 1 - 2**


Scale: A3 - REF TO SHEET	Soil: ----
Date: --.--	REV: A Wind: ----
Drawing No: -----	LOT ---- WDS
Cad Draftsman: <b>JM</b>	Sheet: <b>7 of 5</b>

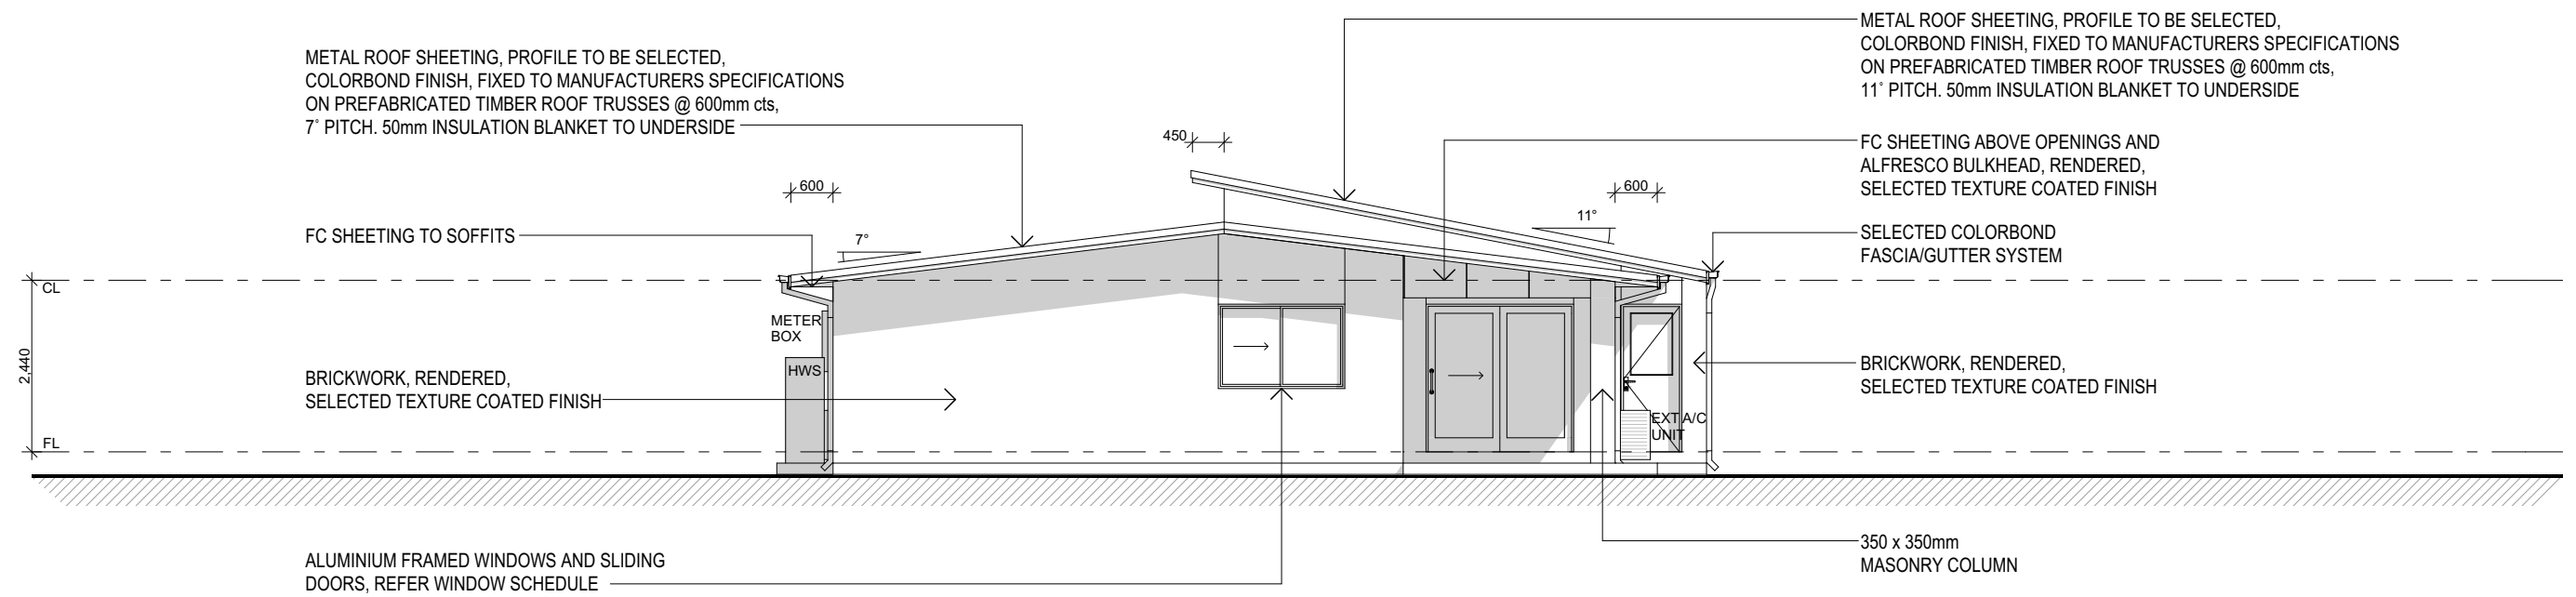

ELEVATION 3  
1:100

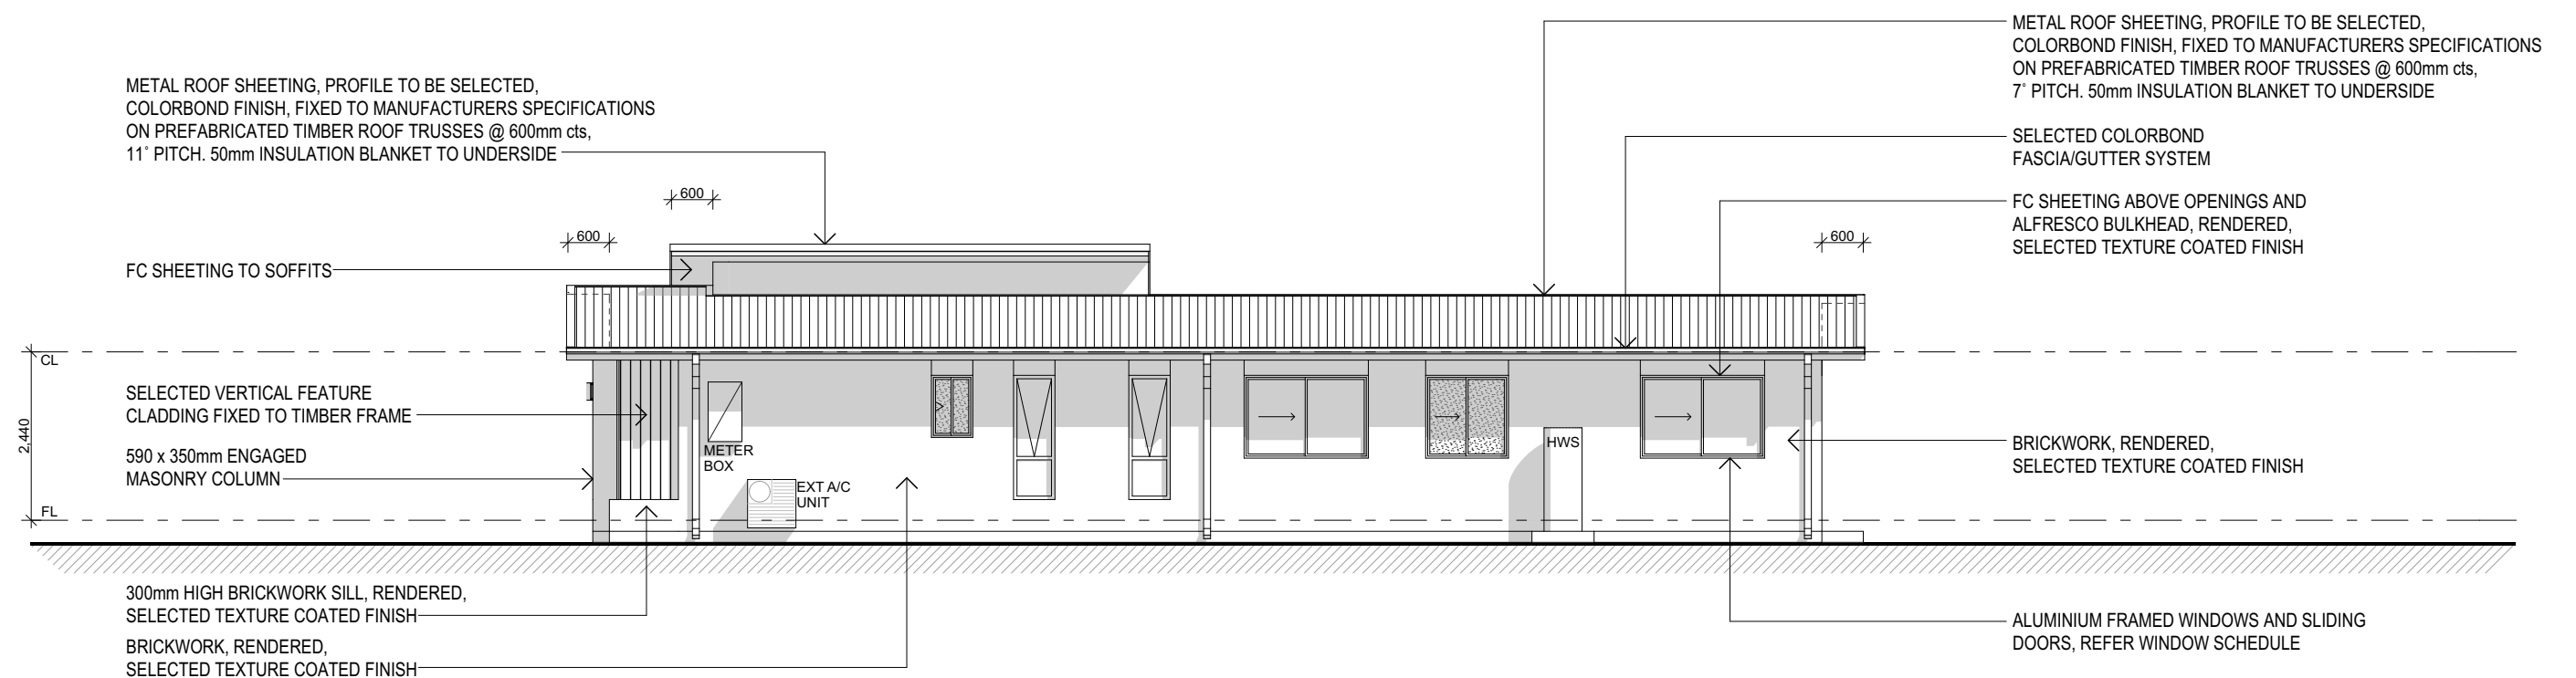

ELEVATION 4  
1:100

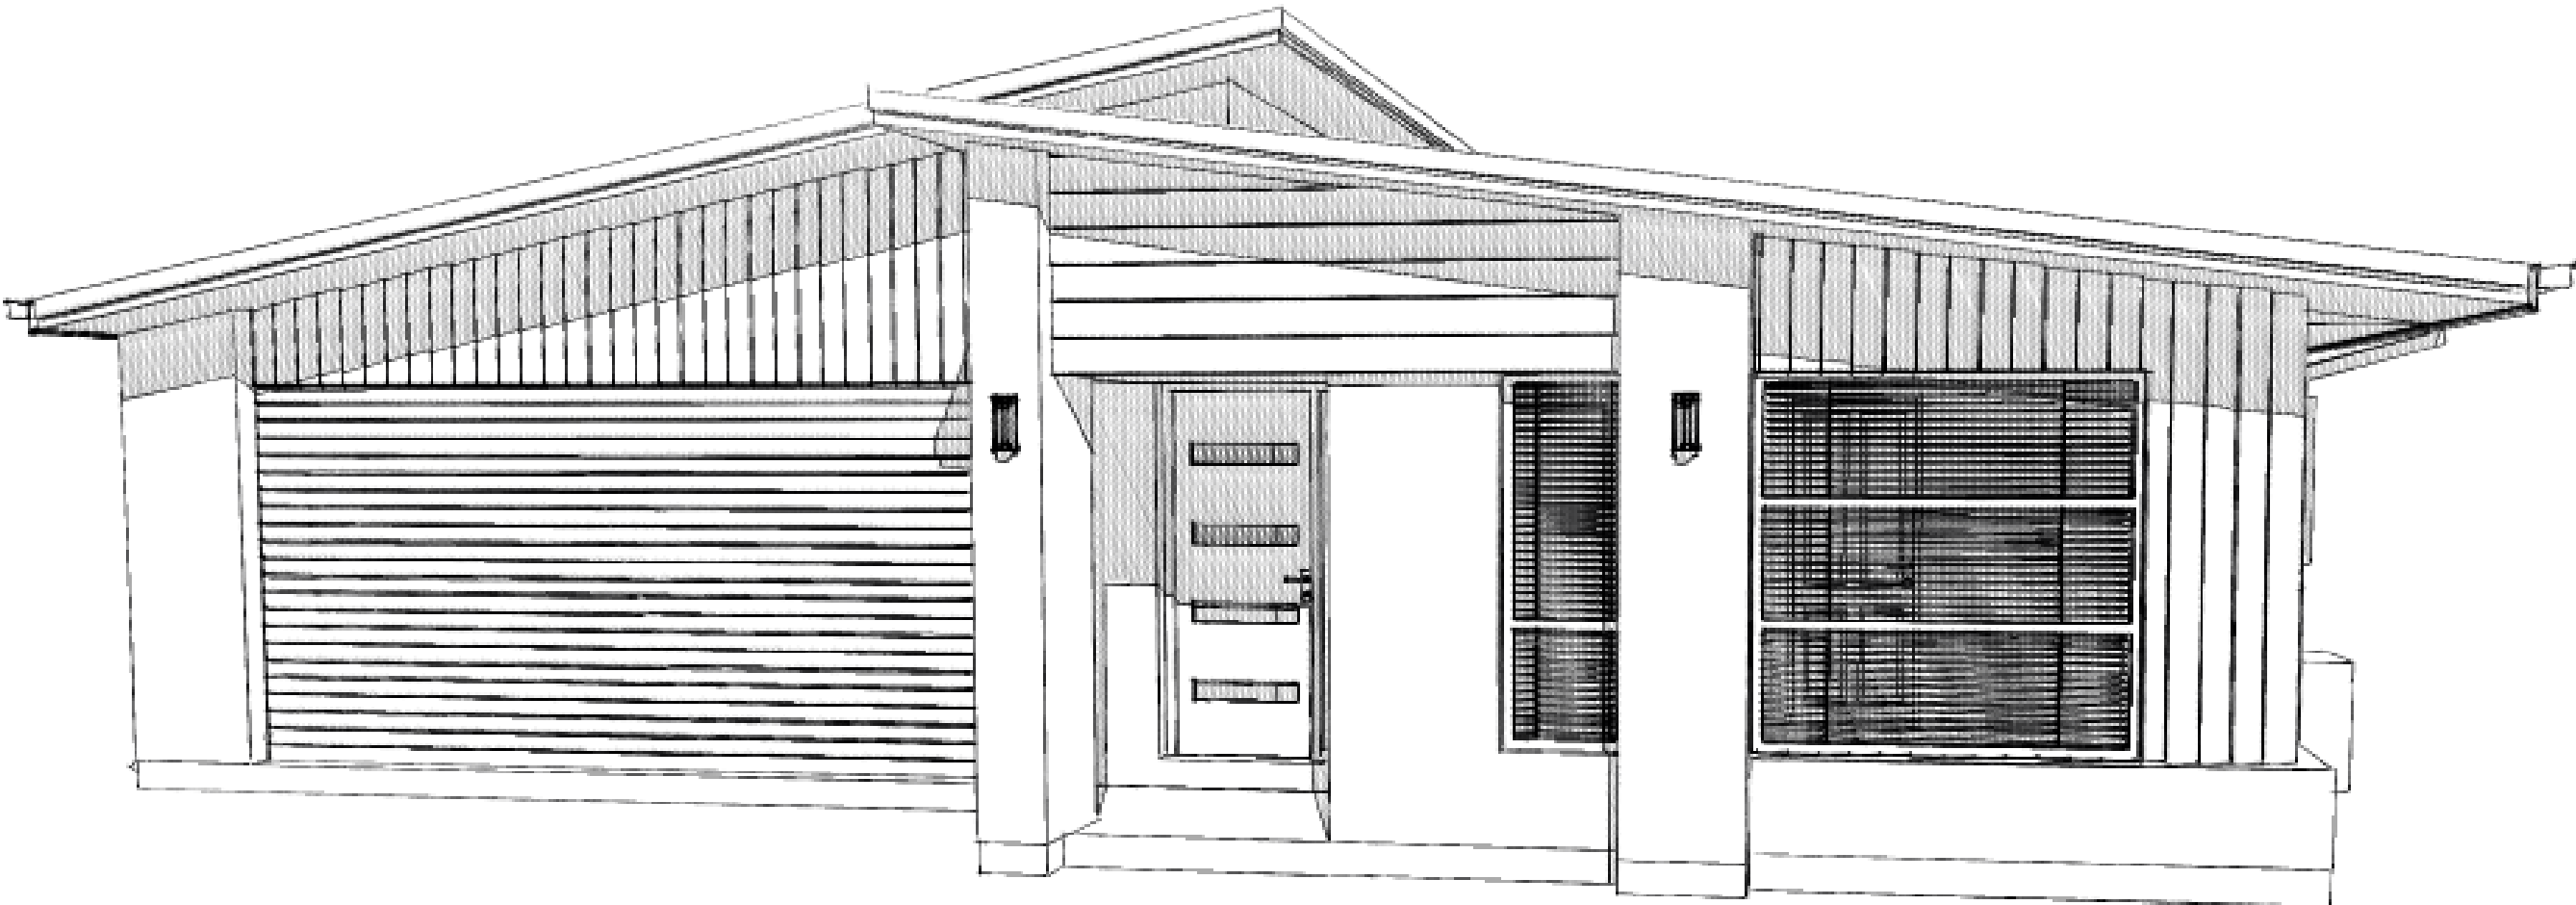

# CITRINE 201 S

## CONTRACT PLANS