



# CORAL 199 H

## CONTRACT PLANS



**INSIGNIA**  
homes

PO BOX 81 Oxenford  
Ph: 1300 421 565  
www.insigniahomes.com.au  
QBSA LIC: 1192547



Reproduction in whole or part  
is forbidden without prior written consent  
If In doubt... ASK Do not assume

Builder to check and verify all dimensions prior to  
construction. All measurements are in millimeters unless  
shown otherwise. Dimensions as shown Do not scale from  
the drawing. Any problems should be directed to the builder  
for clarification.

Rev	Date	Description
A	---	WORKING DRAWINGS ISSUE

**Site Details:**


CORAL - 199 H  
---  
---

**Drawing Title:**

**CONTRACT  
COVER**


Scale: A3 - REF TO SHEET	Soil: ----
Date: --.--	REV: A
Drawing No: ---- WDS	Wind: ----
Cad Draftsman: <b>JM</b>	Sheet: 12 of 5

SMOKE ALARMS TO BE INSTALLED IN ACCORDANCE WITH NCC.

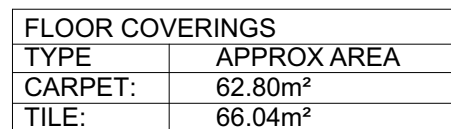


AREAS SUMMARY	
LIVING	144.68 m <sup>2</sup>
GARAGE	37.77 m <sup>2</sup>
PORCH	4.34 m <sup>2</sup>
ALFRESCO	15.22 m <sup>2</sup>
	<b>202.02 m<sup>2</sup></b>


GROUND FLOOR PLAN  
1:100

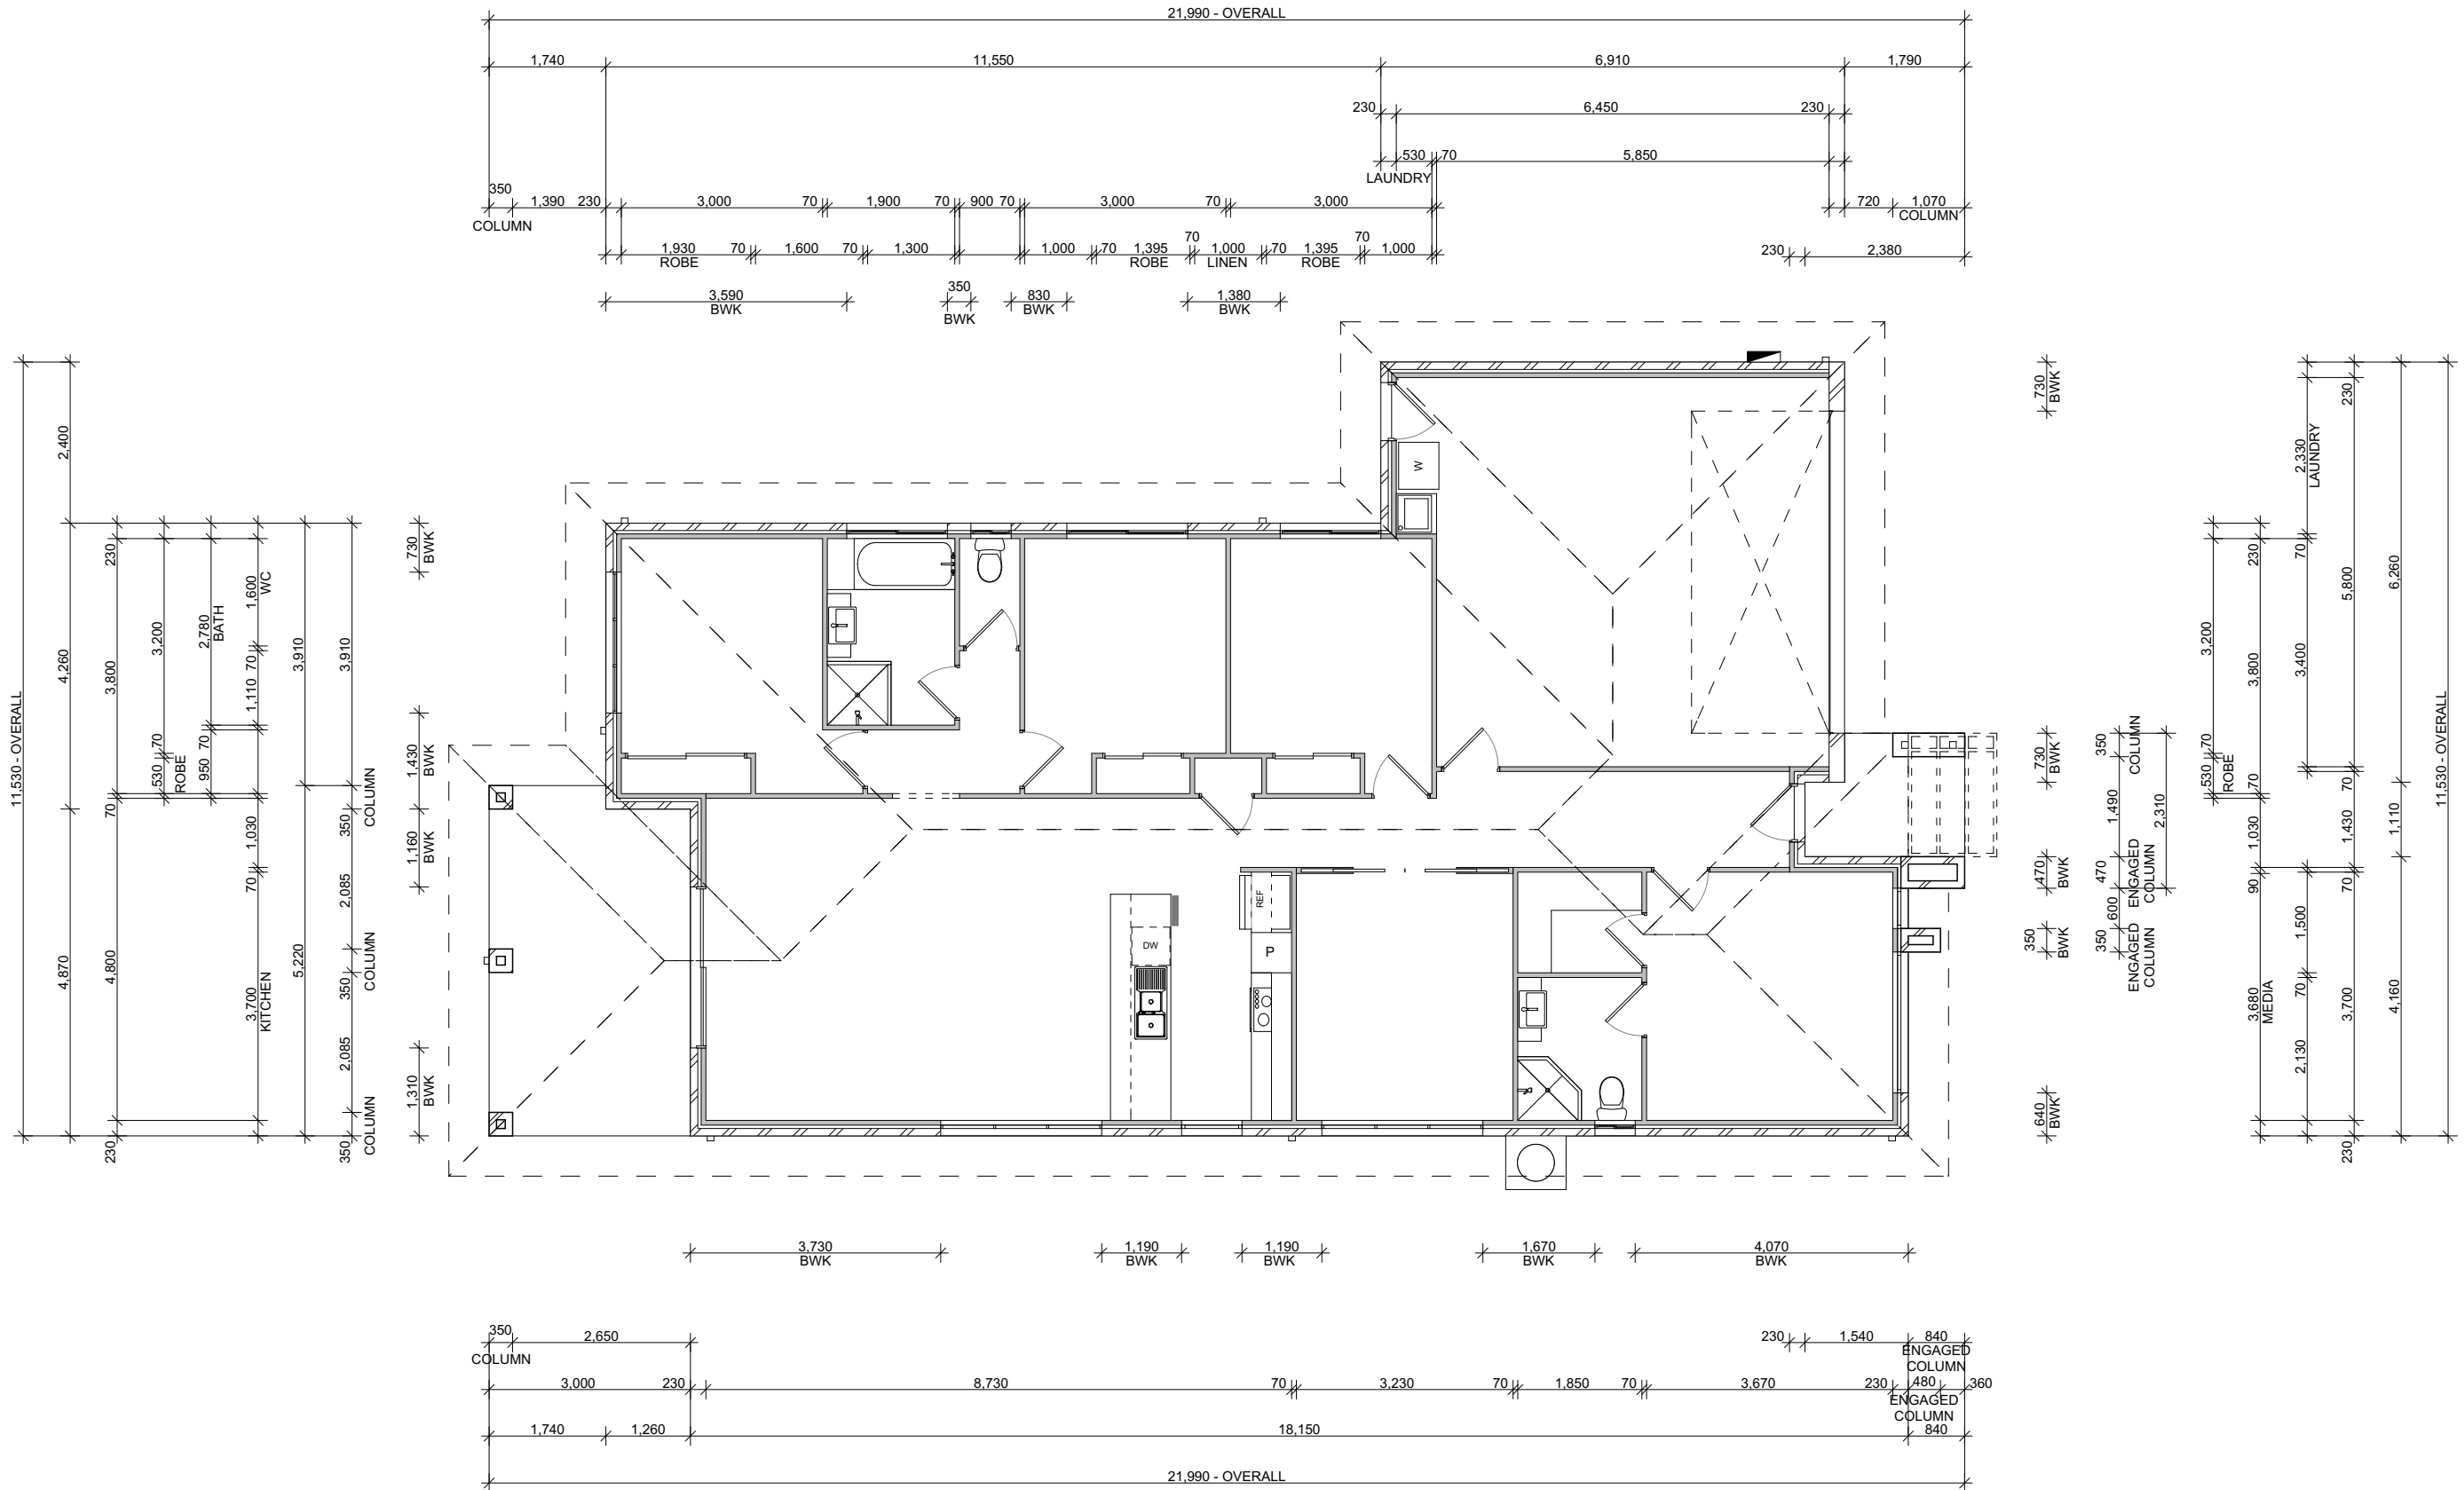


 **DIMENSION PLAN**  
1:100

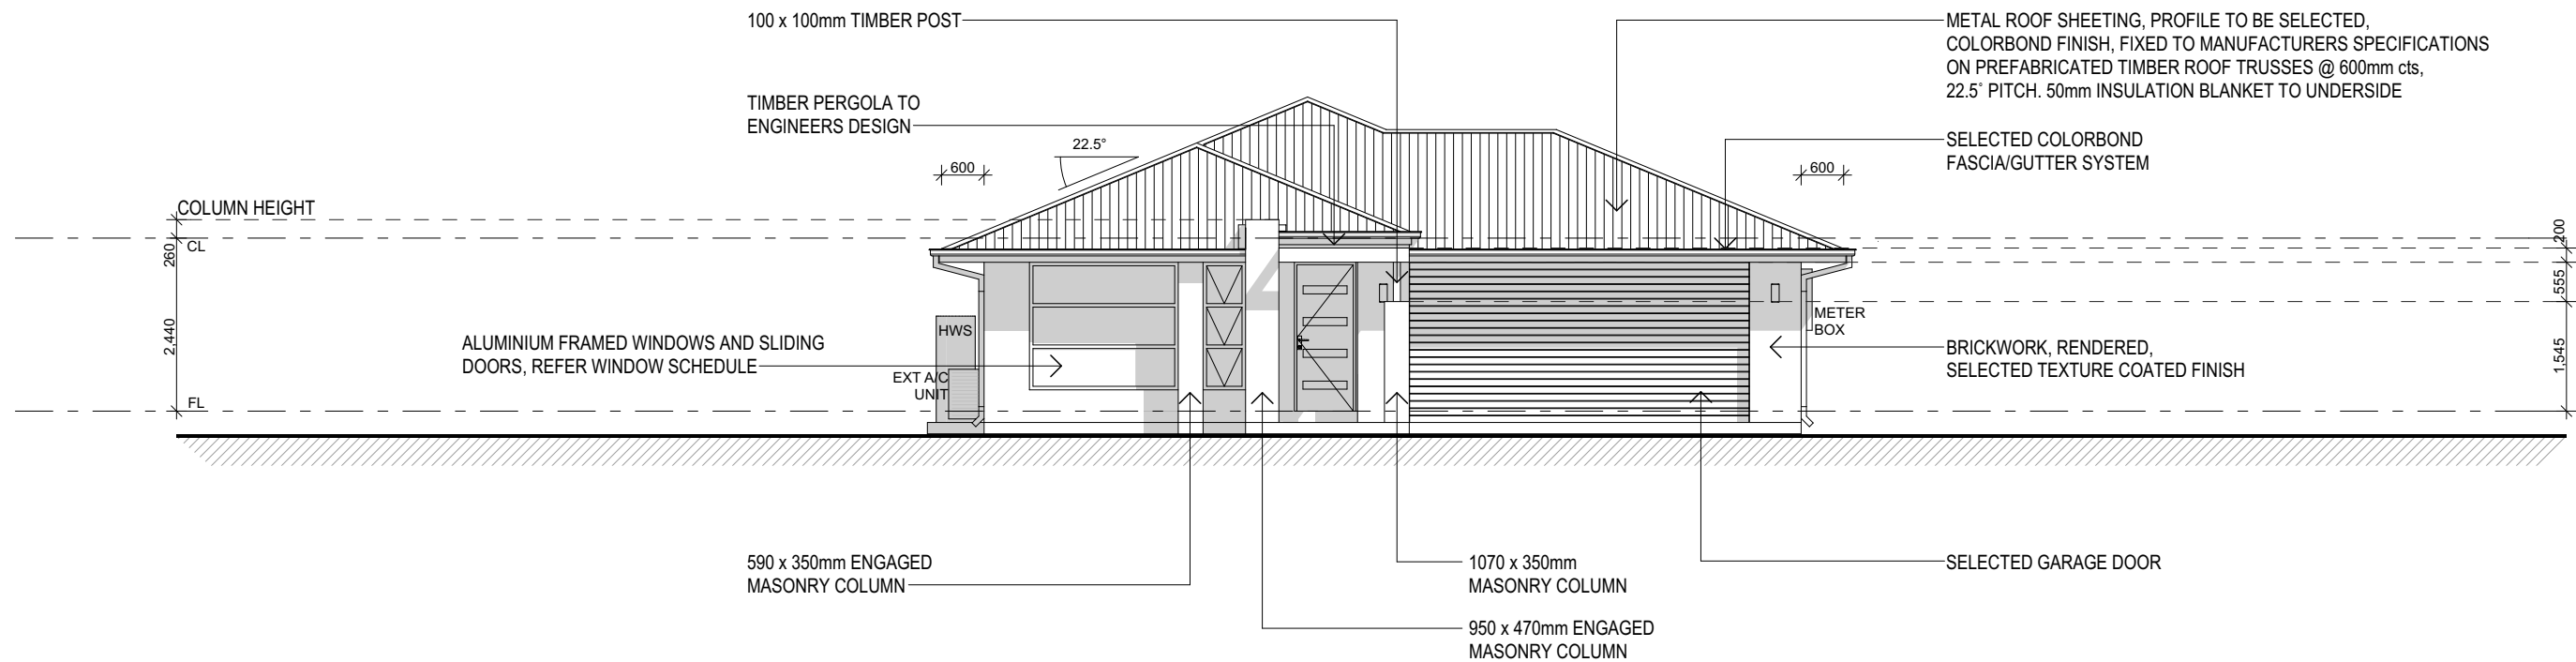


ELEVATION 1  
1:100

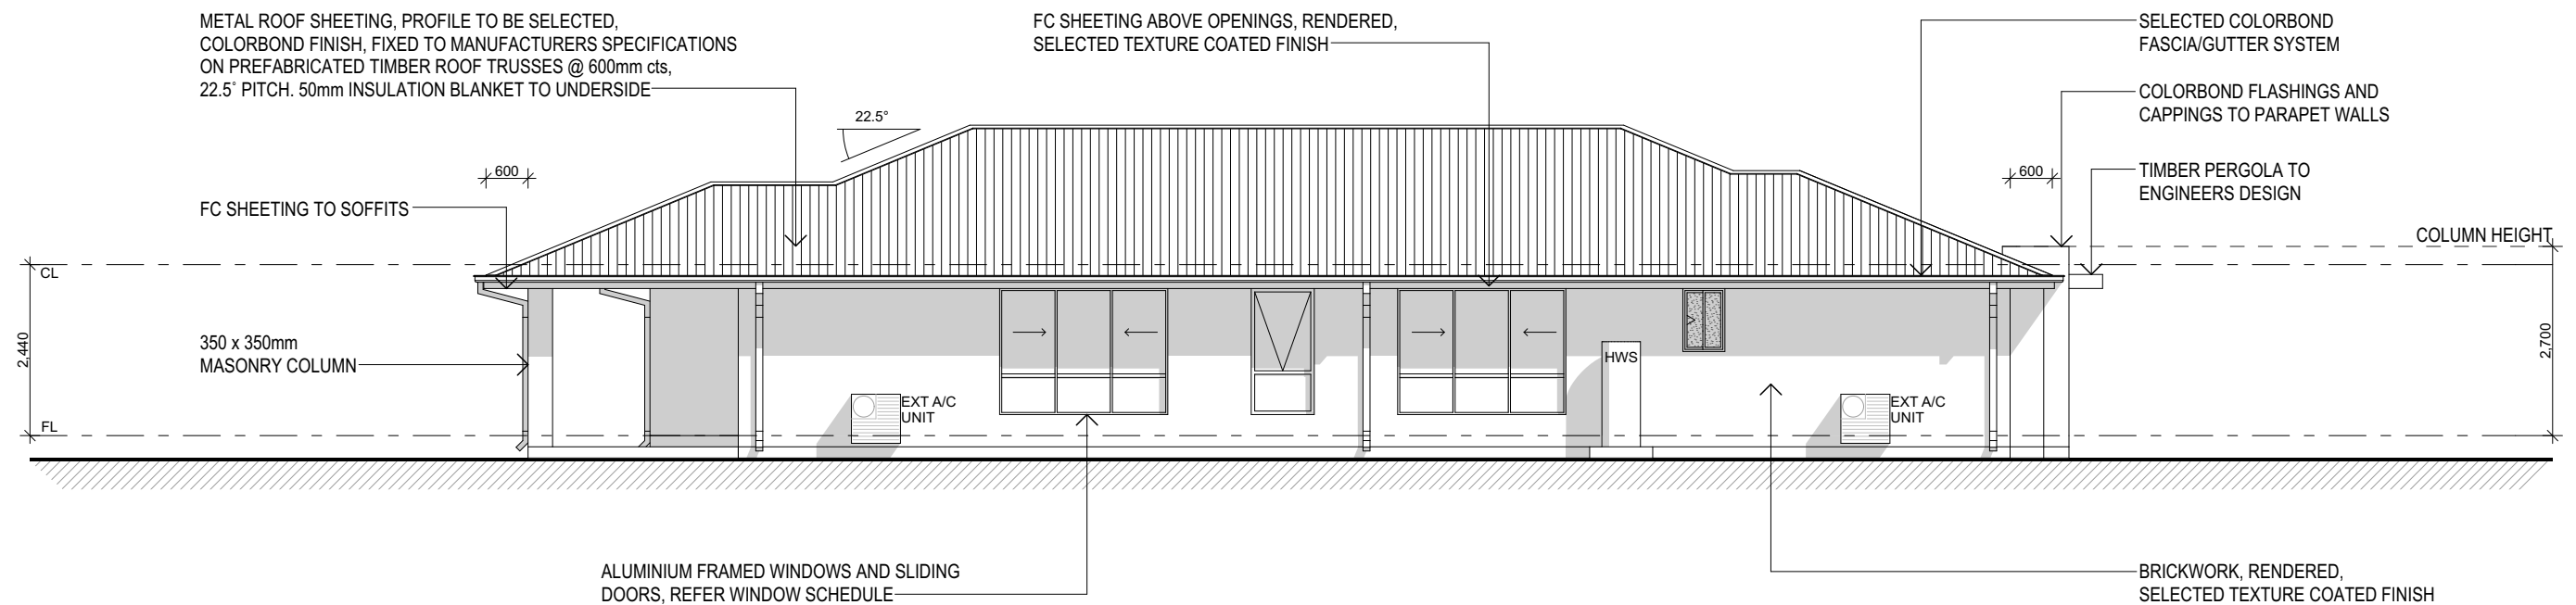

ELEVATION 2  
1:100

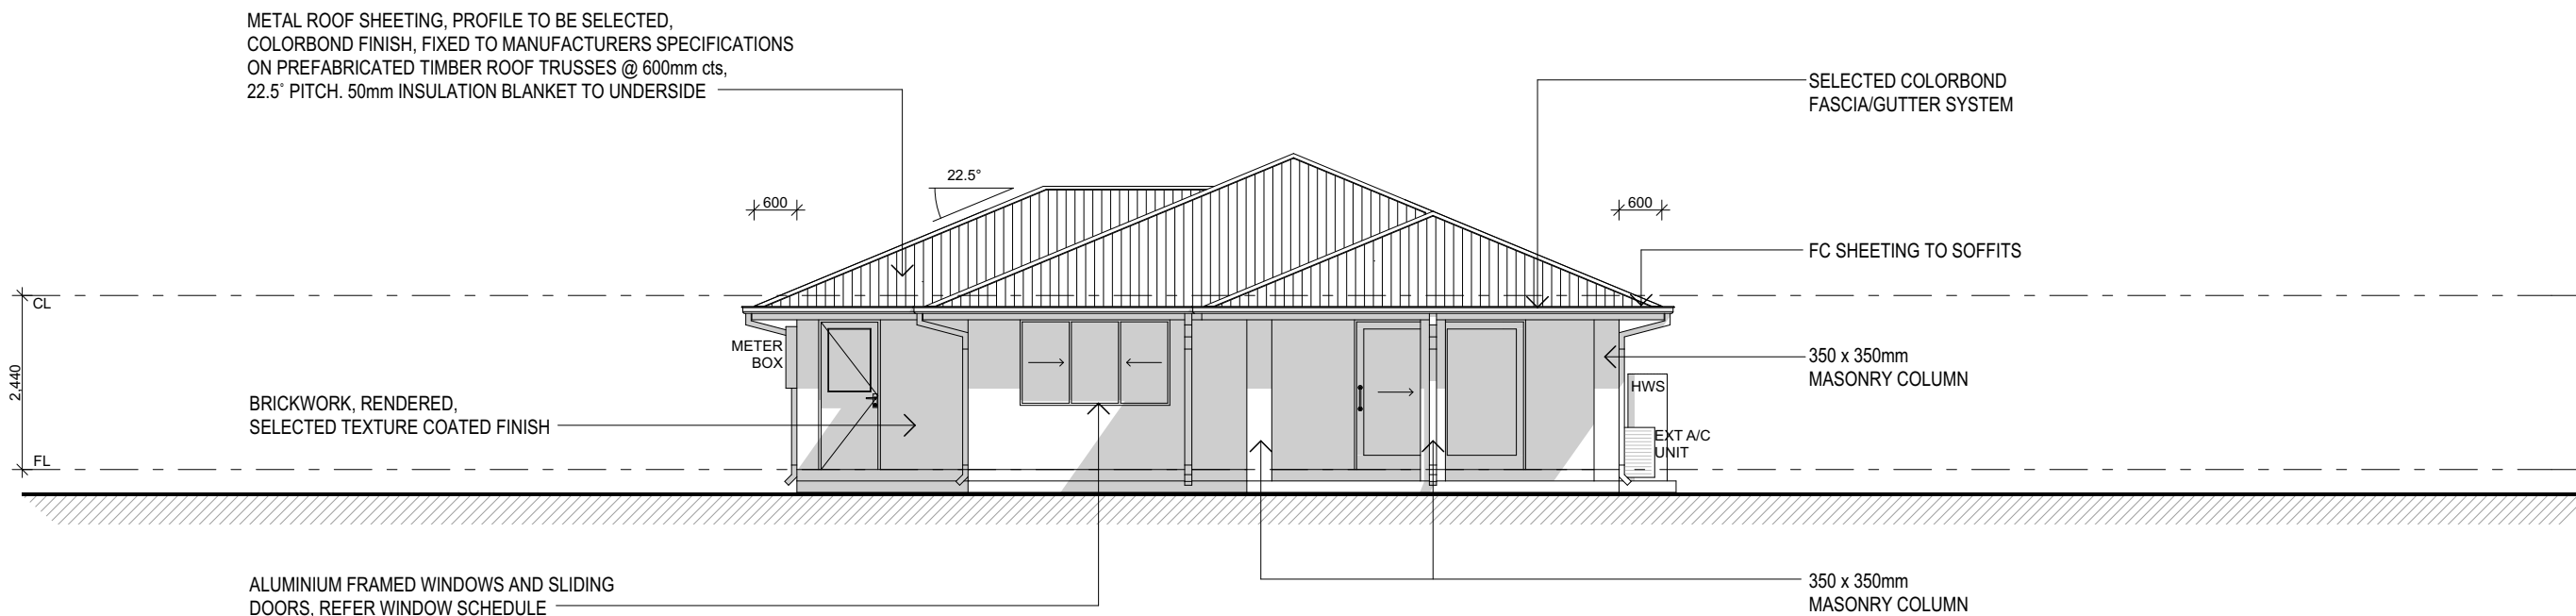

ELEVATION 3  
1:100

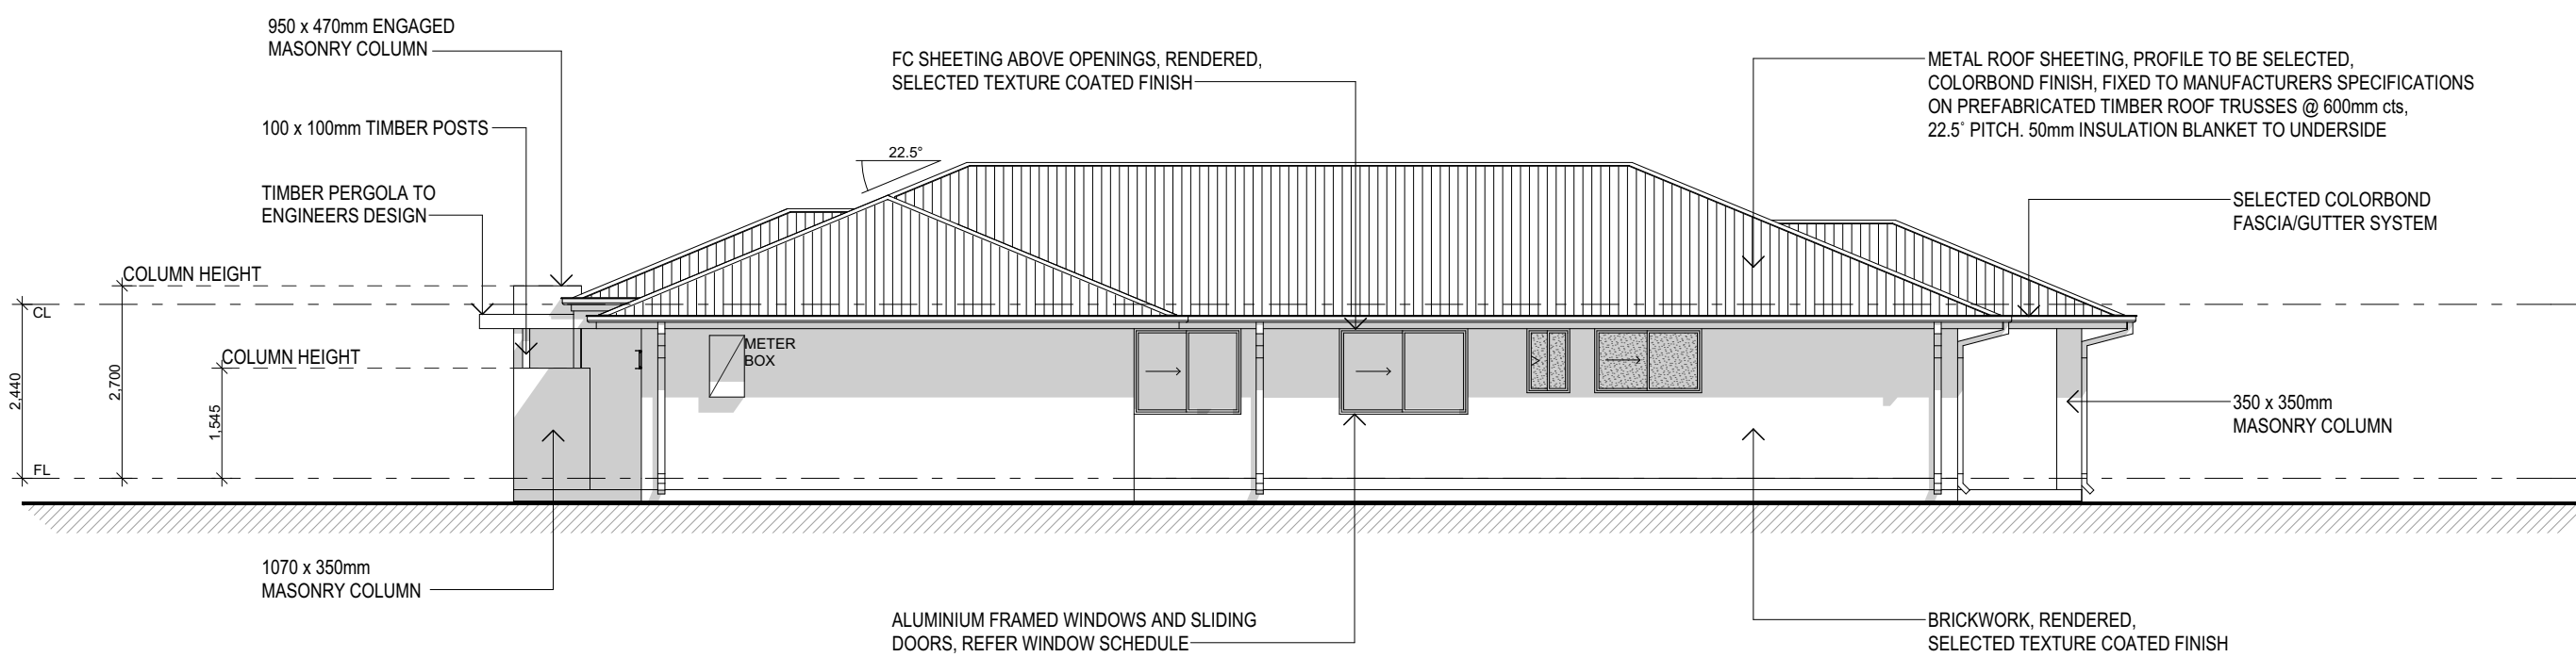

ELEVATION 4  
1:100