

DUAL OCCUPANCY 226 - CONCEPT PLANS



PO BOX 81 Oxenford
Ph: 1300 661 186
www.optimahomes.com.au
QBSA LIC: 1192547

© Copyright
Reproduction in whole or part
is forbidden without prior written consent
If In doubt... ASK Do not assume

Builder to check and verify all dimensions prior to construction. All measurements are in millimeters unless shown otherwise. Dimensions as shown Do not scale from the drawing. Any problems should be directed to the builder for clarification.

Rev	Date	Description
A	08.08.16	CONCEPT DRAWINGS ISSUE


Site Details:

PROPOSED NEW RESIDENCE
DUAL OCCUPANCY
CONCEPT PLANS 226

Drawing Title:

COVER PAGE


Scale: A3 - REF TO SHEET	Soil: ----
Date: 08.08.16	REV: A Wind: ----
Drawing No: 160808 - DUAL OCC CONS	
Cad Draftsmen: JM	Sheet: 1 of 4

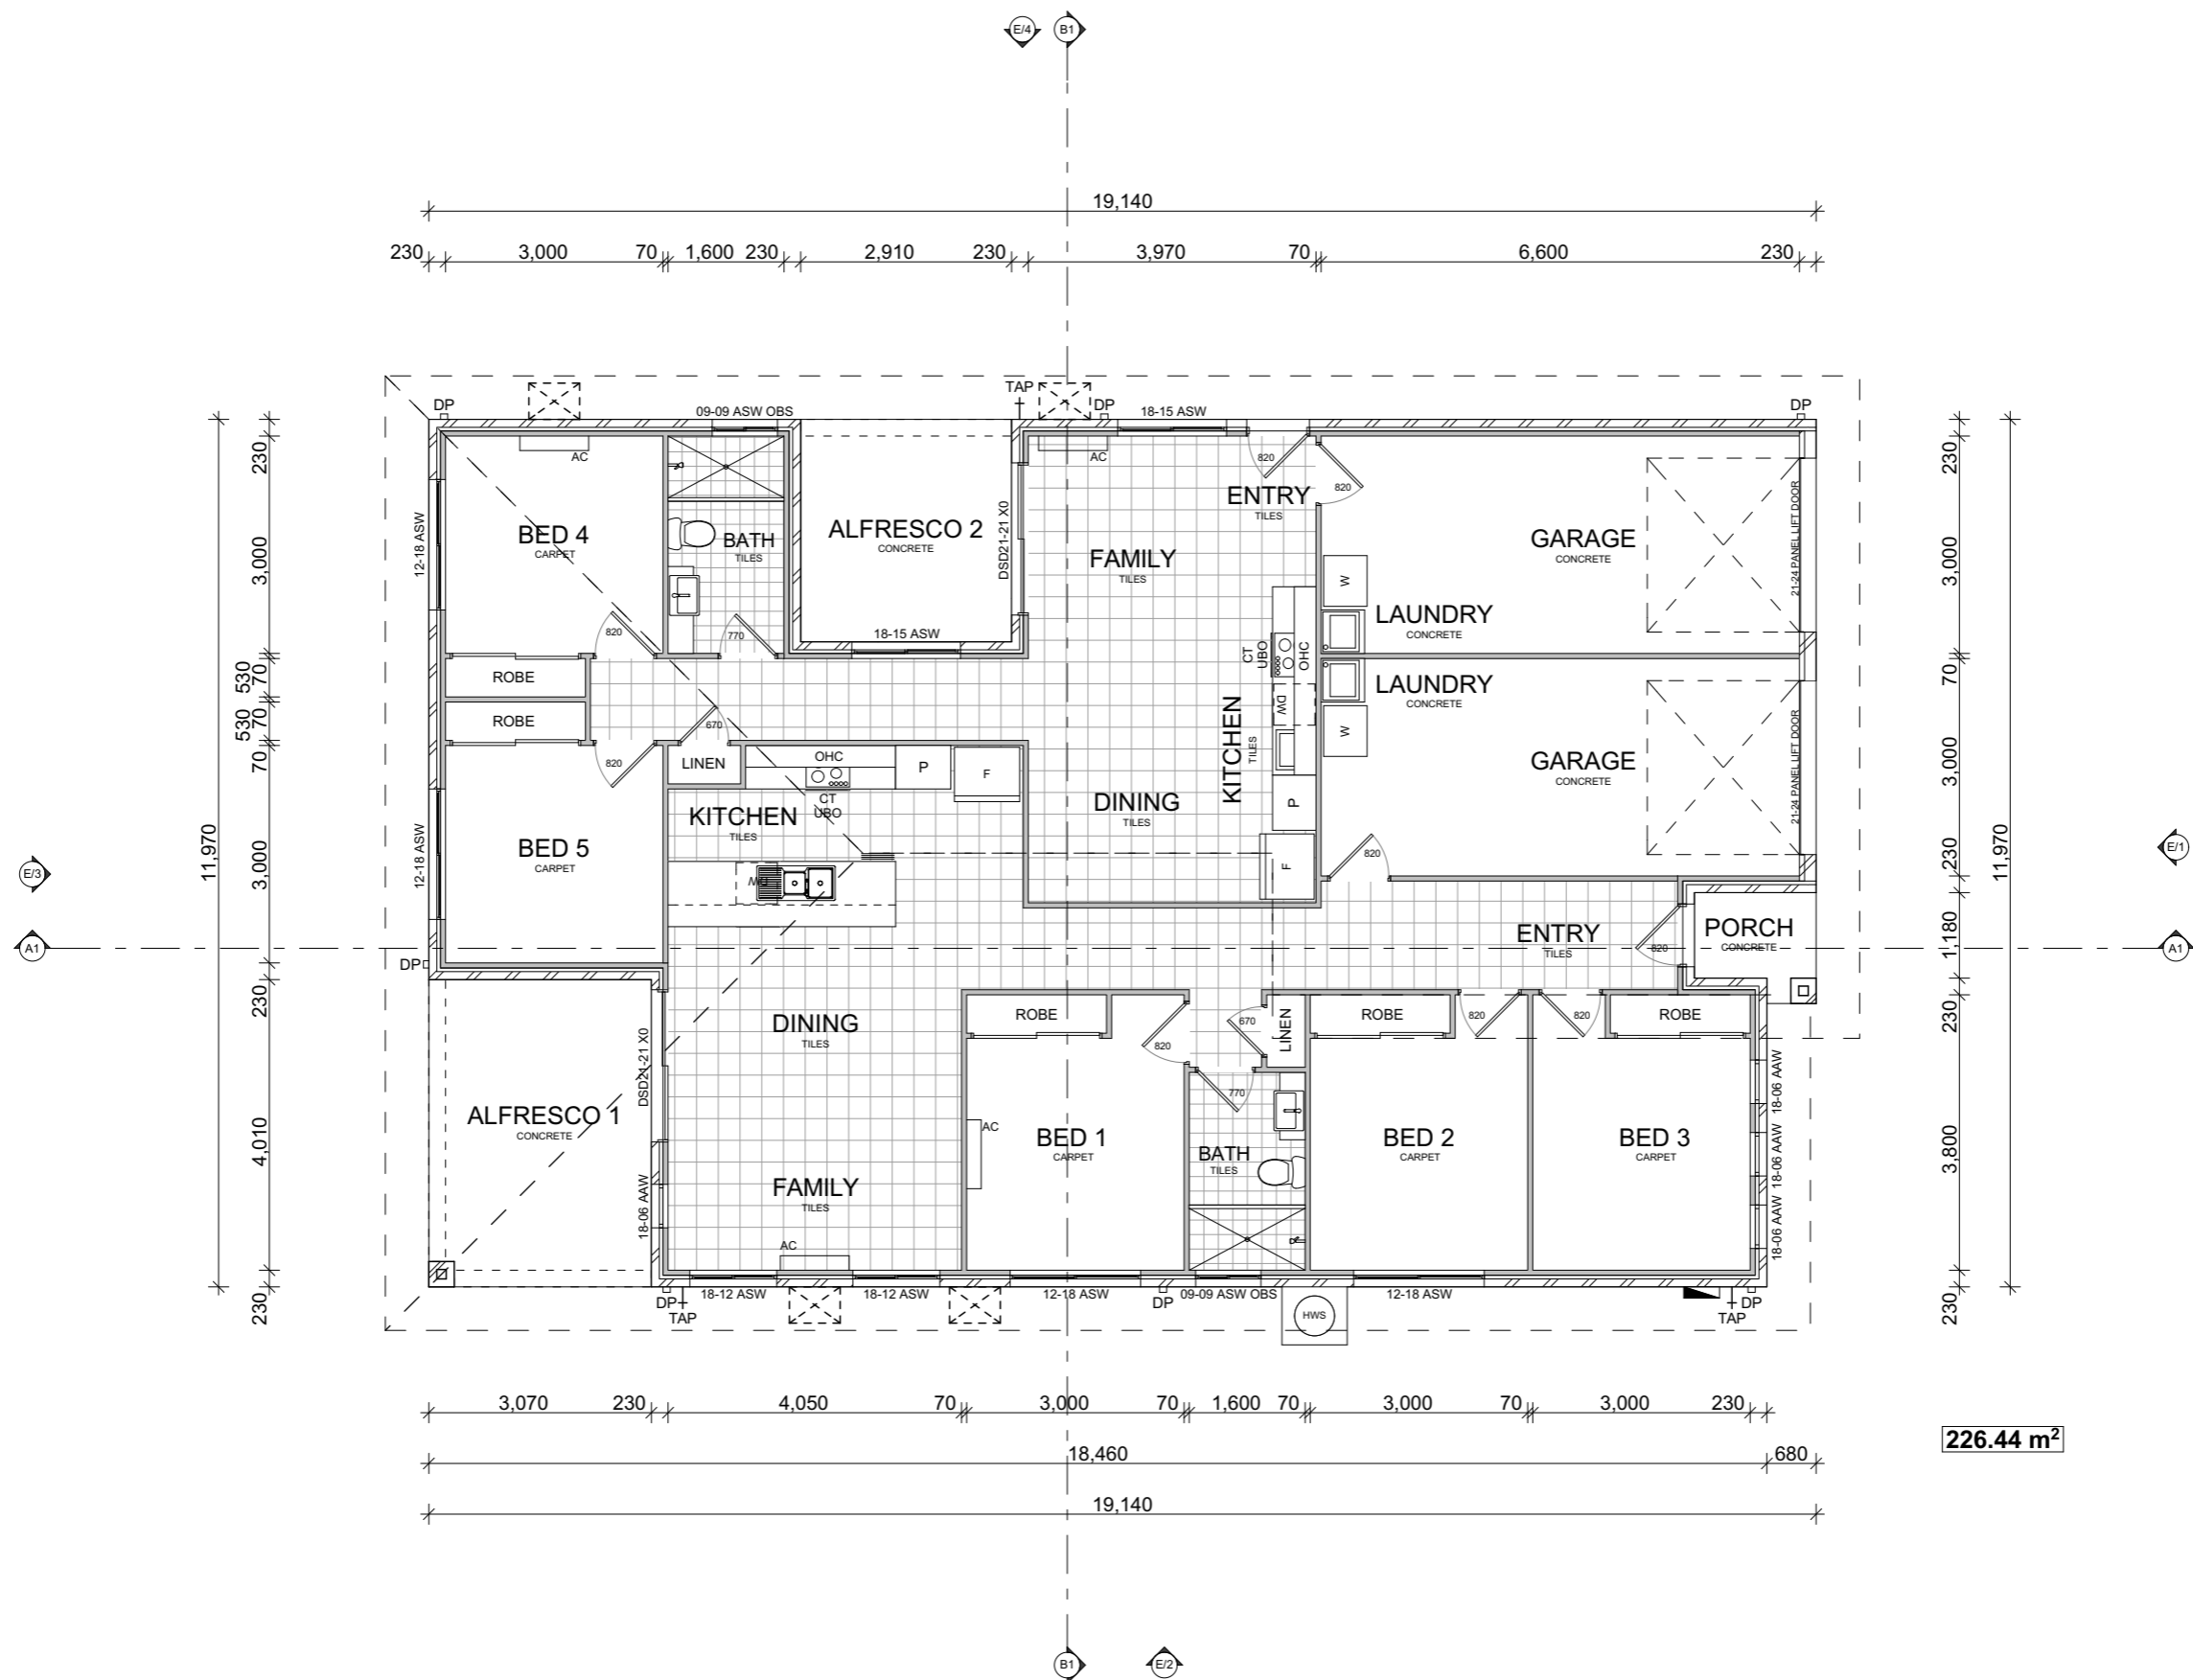


226.44 m²

GROUND FLOOR PLAN
1:100

	PO BOX 81 Oxenford Ph: 1300 661 186 www.optimahomes.com.au QBSA LIC: 1192547	© Copyright Reproduction in whole or part is forbidden without prior written consent If In doubt... ASK Do not assume	Builder to check and verify all dimensions prior to construction. All measurements are in millimeters unless shown otherwise. Dimensions as shown Do not scale from the drawing. Any problems should be directed to the builder for clarification.	<table border="1"> <thead> <tr> <th>Rev</th> <th>Date</th> <th>Description</th> </tr> </thead> <tbody> <tr> <td>A</td> <td>08.08.16</td> <td>CONCEPT DRAWINGS ISSUE</td> </tr> <tr> <td> </td> <td> </td> <td> </td> </tr> <tr> <td> </td> <td> </td> <td> </td> </tr> </tbody> </table>	Rev	Date	Description	A	08.08.16	CONCEPT DRAWINGS ISSUE							Site Details: PROPOSED NEW RESIDENCE DUAL OCCUPANCY CONCEPT PLANS 226	Drawing Title: GROUND FLOOR	Scale: A3 - REF TO SHEET Date: 08.08.16 Drawing No: 160808 - DUAL OCC CONS Cad Draftsmen: JM	Soil: ---- Wind: ---- Sheet: 4 of 4
	Rev	Date	Description																	
	A	08.08.16	CONCEPT DRAWINGS ISSUE																	
Date: 08.08.16 REV: A																				

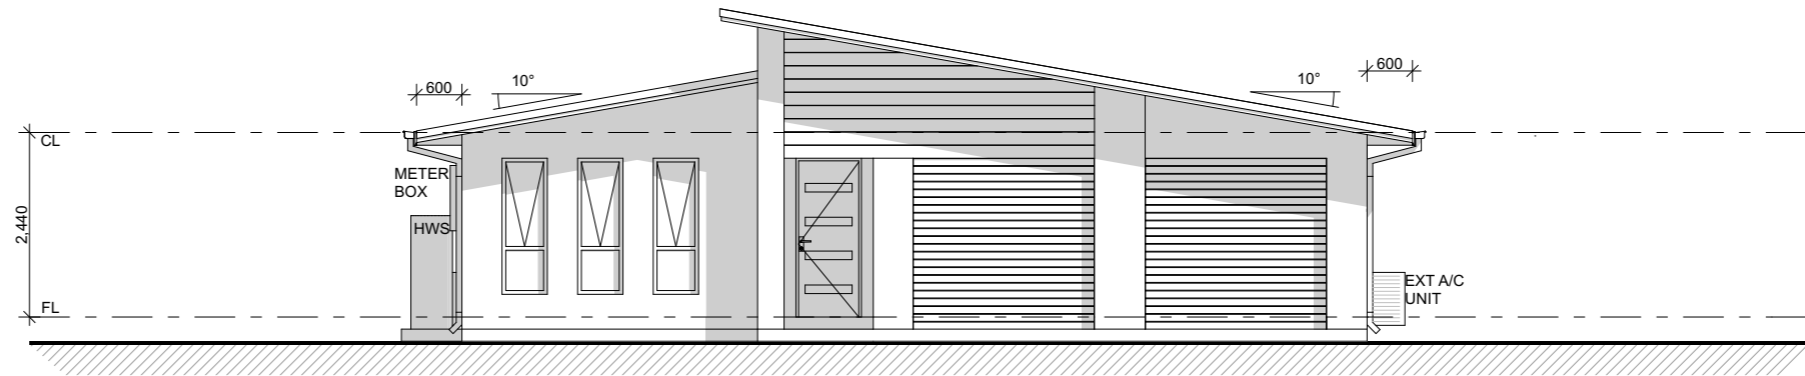


○ ELEVATION 1
1:100

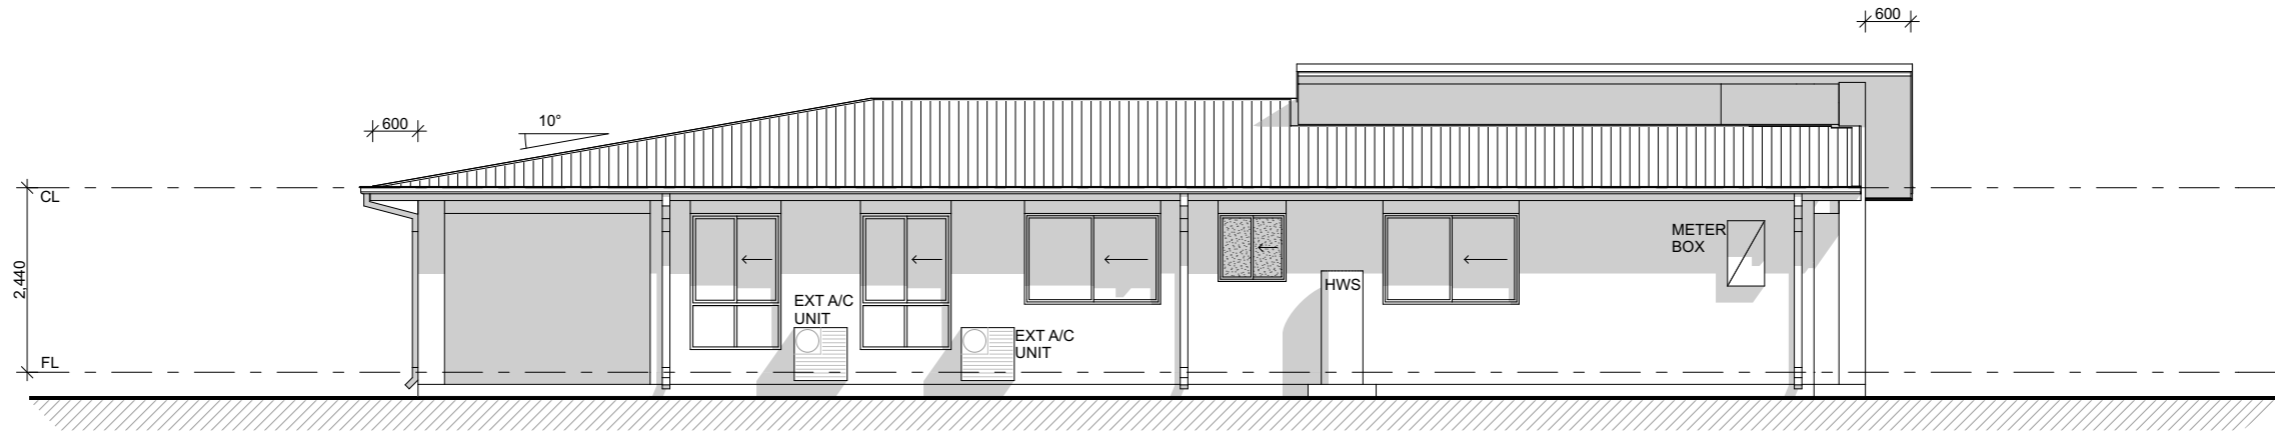

○ ELEVATION 2
1:100



PO BOX 81 Oxenford
Ph: 1300 661 186
www.optimahomes.com.au
QBSA LIC: 1192547

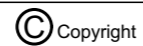

Reproduction in whole or part
is forbidden without prior written consent
If In doubt... ASK Do not assume

Builder to check and verify all dimensions prior to construction. All measurements are in millimeters unless shown otherwise. Dimensions as shown Do not scale from the drawing. Any problems should be directed to the builder for clarification.

Rev	Date	Description
A	08.08.16	CONCEPT DRAWINGS ISSUE


Site Details:

PROPOSED NEW RESIDENCE
DUAL OCCUPANCY
CONCEPT PLANS 226


Drawing Title:

ELEVATIONS 1 - 2

Scale: A3 - REF TO SHEET	Soil: ----
Date: 08.08.16	REV: A
Wind: ----	
Drawing No: 160808 - DUAL OCC CONS	
Cad Draftsmen: JM	Sheet: 7 of 4

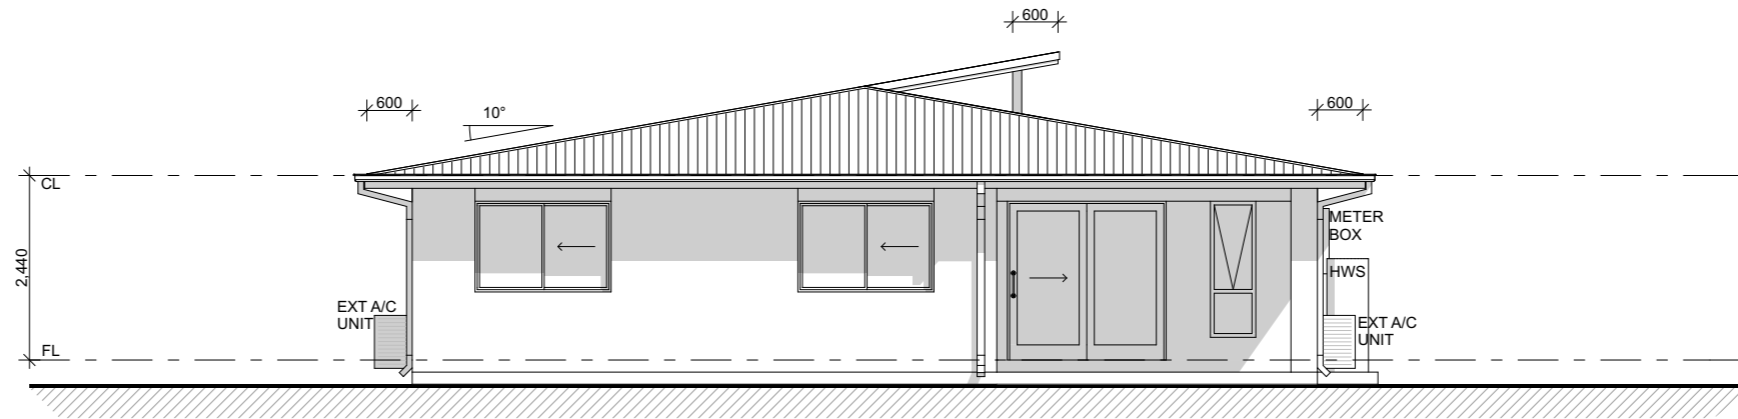

○ ELEVATION 3
1:100

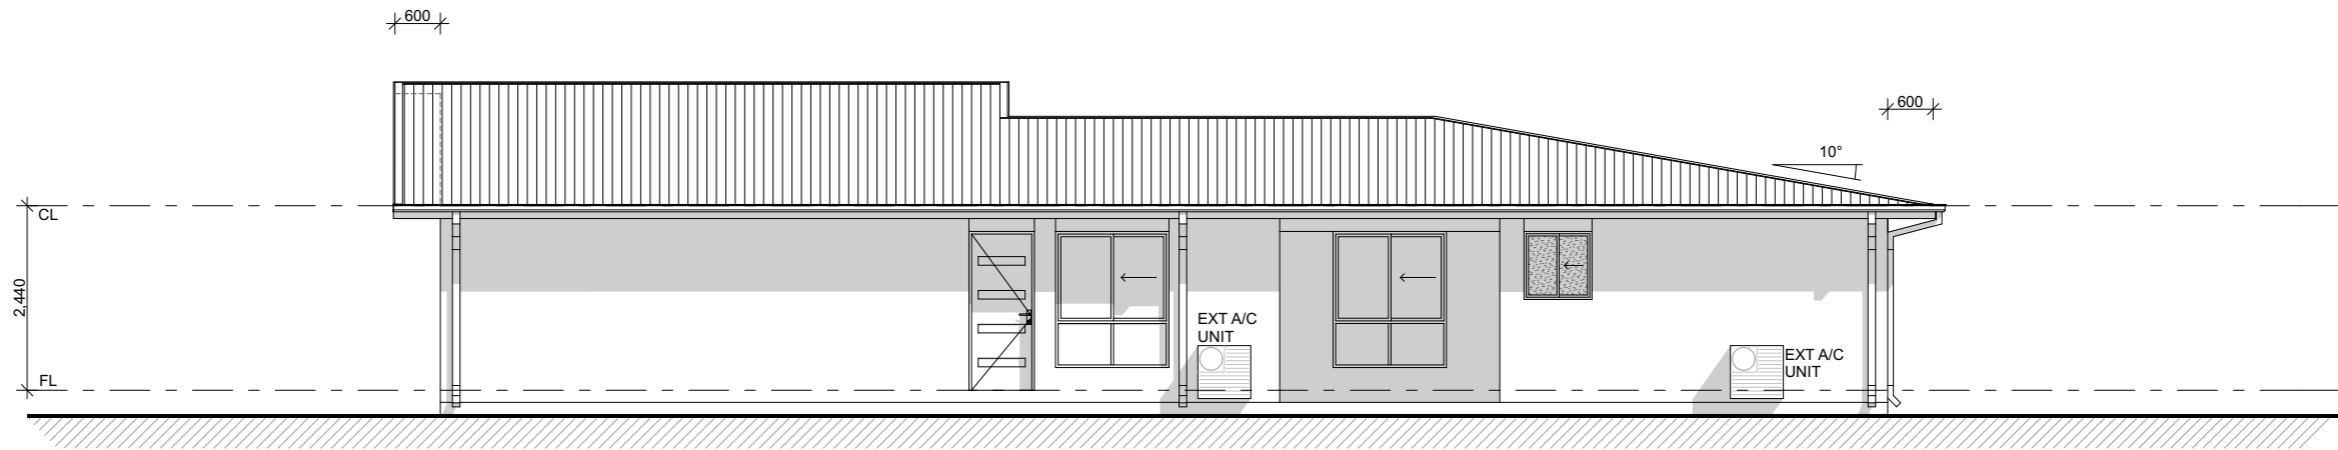

○ ELEVATION 4
1:100



PO BOX 81 Oxenford
Ph: 1300 661 186
www.optimahomes.com.au
QBSA LIC: 1192547

© Copyright
Reproduction in whole or part
is forbidden without prior written consent
If In doubt... ASK Do not assume

Builder to check and verify all dimensions prior to construction. All measurements are in millimeters unless shown otherwise. Dimensions as shown Do not scale from the drawing. Any problems should be directed to the builder for clarification.

Rev	Date	Description
A	08.08.16	CONCEPT DRAWINGS ISSUE

Site Details:
PROPOSED NEW RESIDENCE
DUAL OCCUPANCY
CONCEPT PLANS 226

Drawing Title:
ELEVATIONS 3 - 4

Scale: A3 - REF TO SHEET	Soil: ----
Date: 08.08.16	REV: A Wind: ----
Drawing No: 160808 - DUAL OCC CONS	
Cad Draftsmen: JM	Sheet: 8 of 4