


CORAL 199 SH CONTRACT PLANS



INSIGNIA
homes

PO BOX 81 Oxenford
Ph: 1300 421 565
www.insigniahomes.com.au
QBSA LIC: 1192547

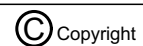

Reproduction in whole or part
is forbidden without prior written consent
If In doubt... ASK Do not assume

Builder to check and verify all dimensions prior to
construction. All measurements are in millimeters unless
shown otherwise. Dimensions as shown Do not scale from
the drawing. Any problems should be directed to the builder
for clarification.

Rev	Date	Description
A	13.10.15	WORKING DRAWINGS ISSUE

Site Details:



PROPOSED NEW RESIDENCE

CORAL 199 SH
CS -





Drawing Title:

**CONTRACT
COVER**

Scale: A3 - REF TO SHEET		Soil: ----
Date: ----	REV: A	Wind: ----
Drawing No: ----		
Cad Draftsman: JM		Sheet: 16 of 5


	PO BOX 81 Oxenford Ph: 1300 421 565 www.insigniahomes.com.au QBSA LIC: 1192547	 Copyright Reproduction in whole or part is forbidden without prior written consent If In doubt... ASK Do not assume	Builder to check and verify all dimensions prior to construction. All measurements are in millimeters unless shown otherwise. Dimensions as shown Do not scale from the drawing. Any problems should be directed to the builder for clarification.	Rev	Date	Description	<u>Site Details:</u> PROPOSED NEW RESIDENCE CORAL 199 SH CS -	Drawing Title: <h1>GROUND FLOOR</h1>	Scale: A3 - REF TO SHEET		Soil: ----
				A	13.10.15	WORKING DRAWINGS ISSUE			Date: ----	REV: A	Wind: ----
									Drawing No: ----		
									Cad Draftsman: JM		Sheet: 4 of 5

RELAXATION REQUIRED FOR PENETRATION OF LH SIDE BUILDING ENVELOPE LINE

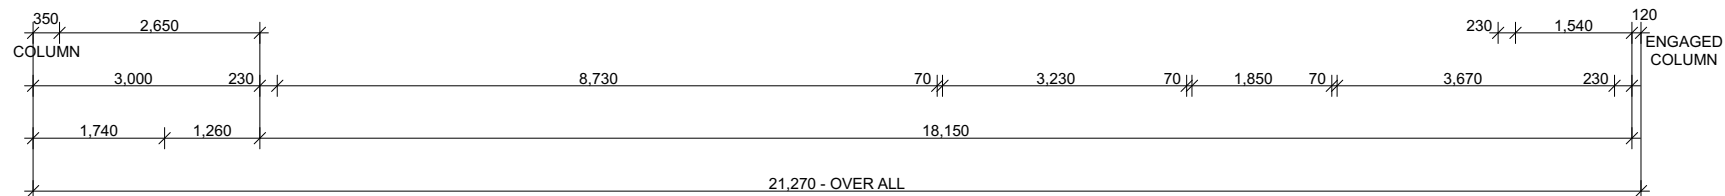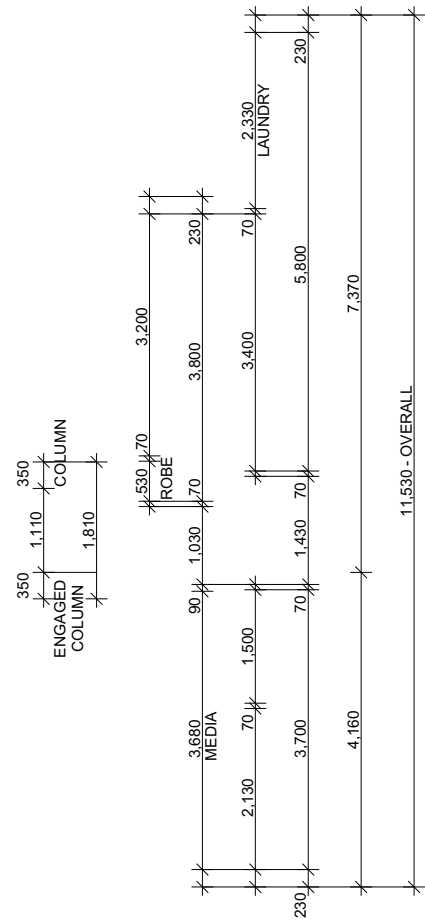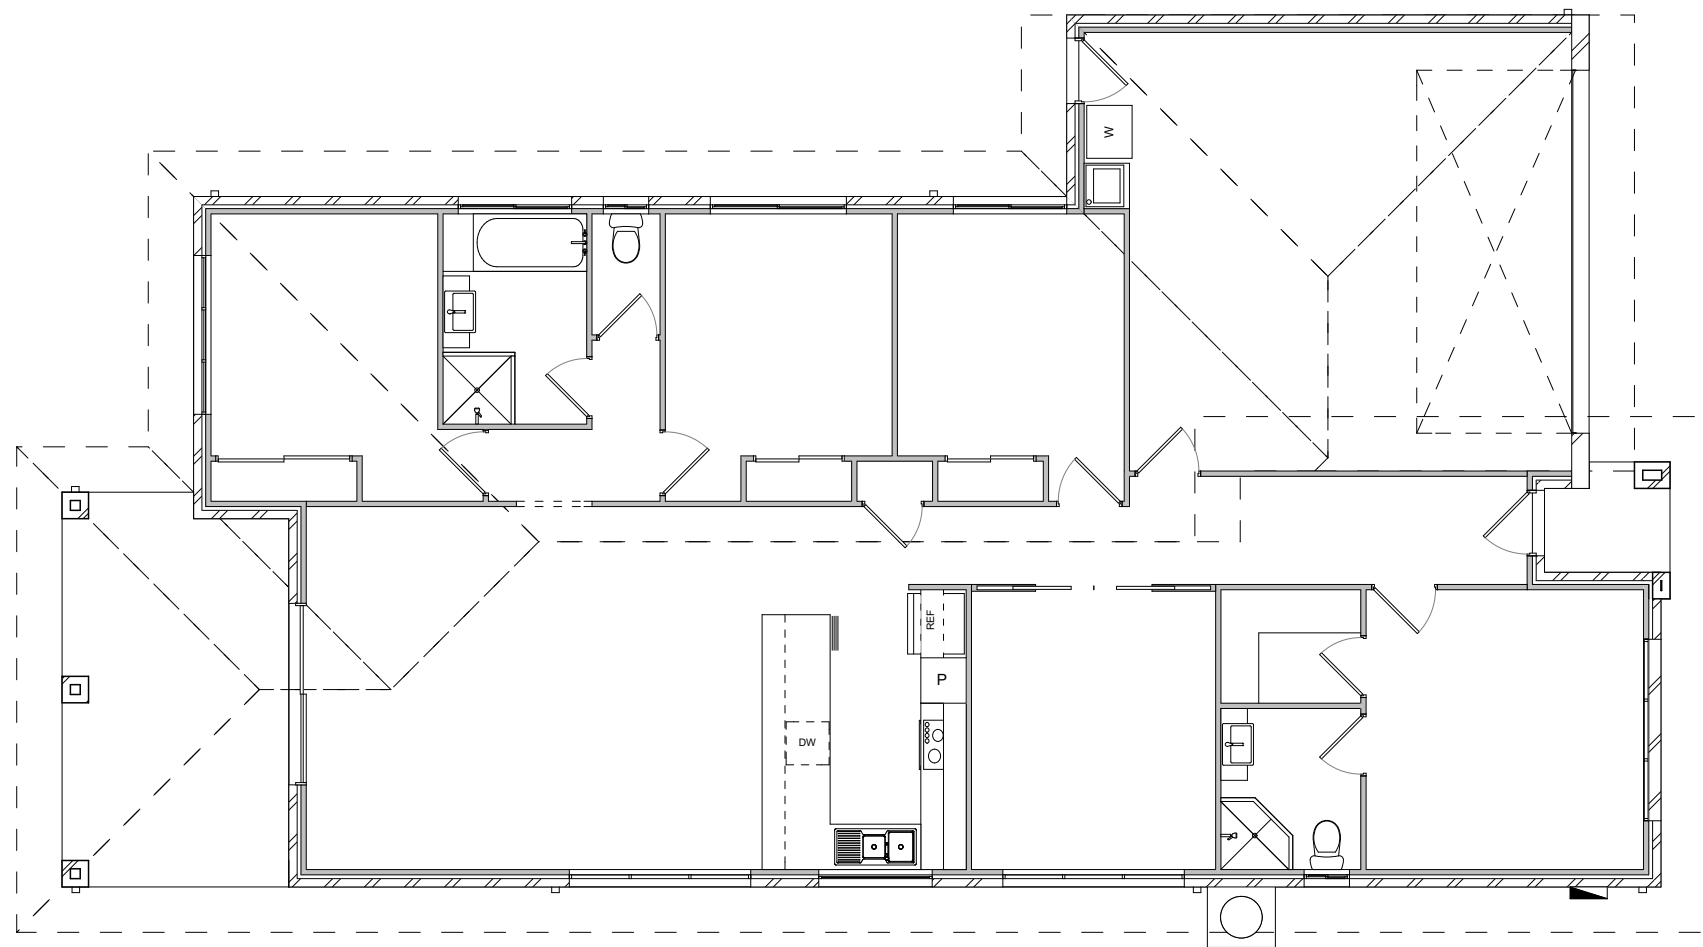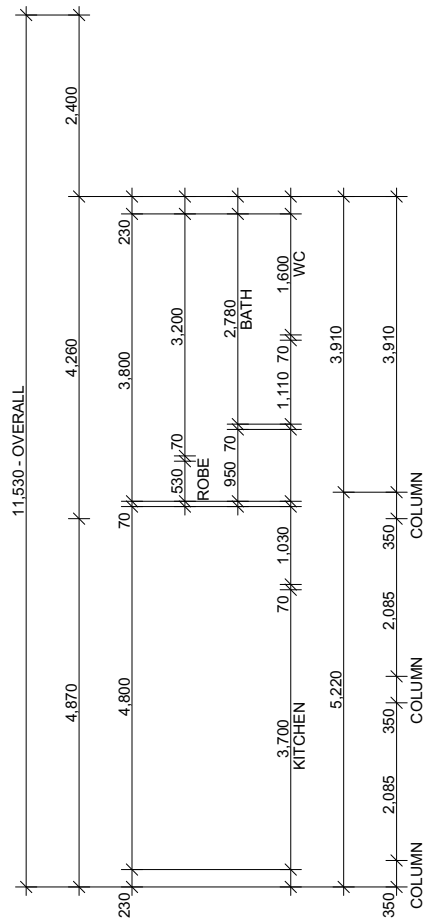

1:100



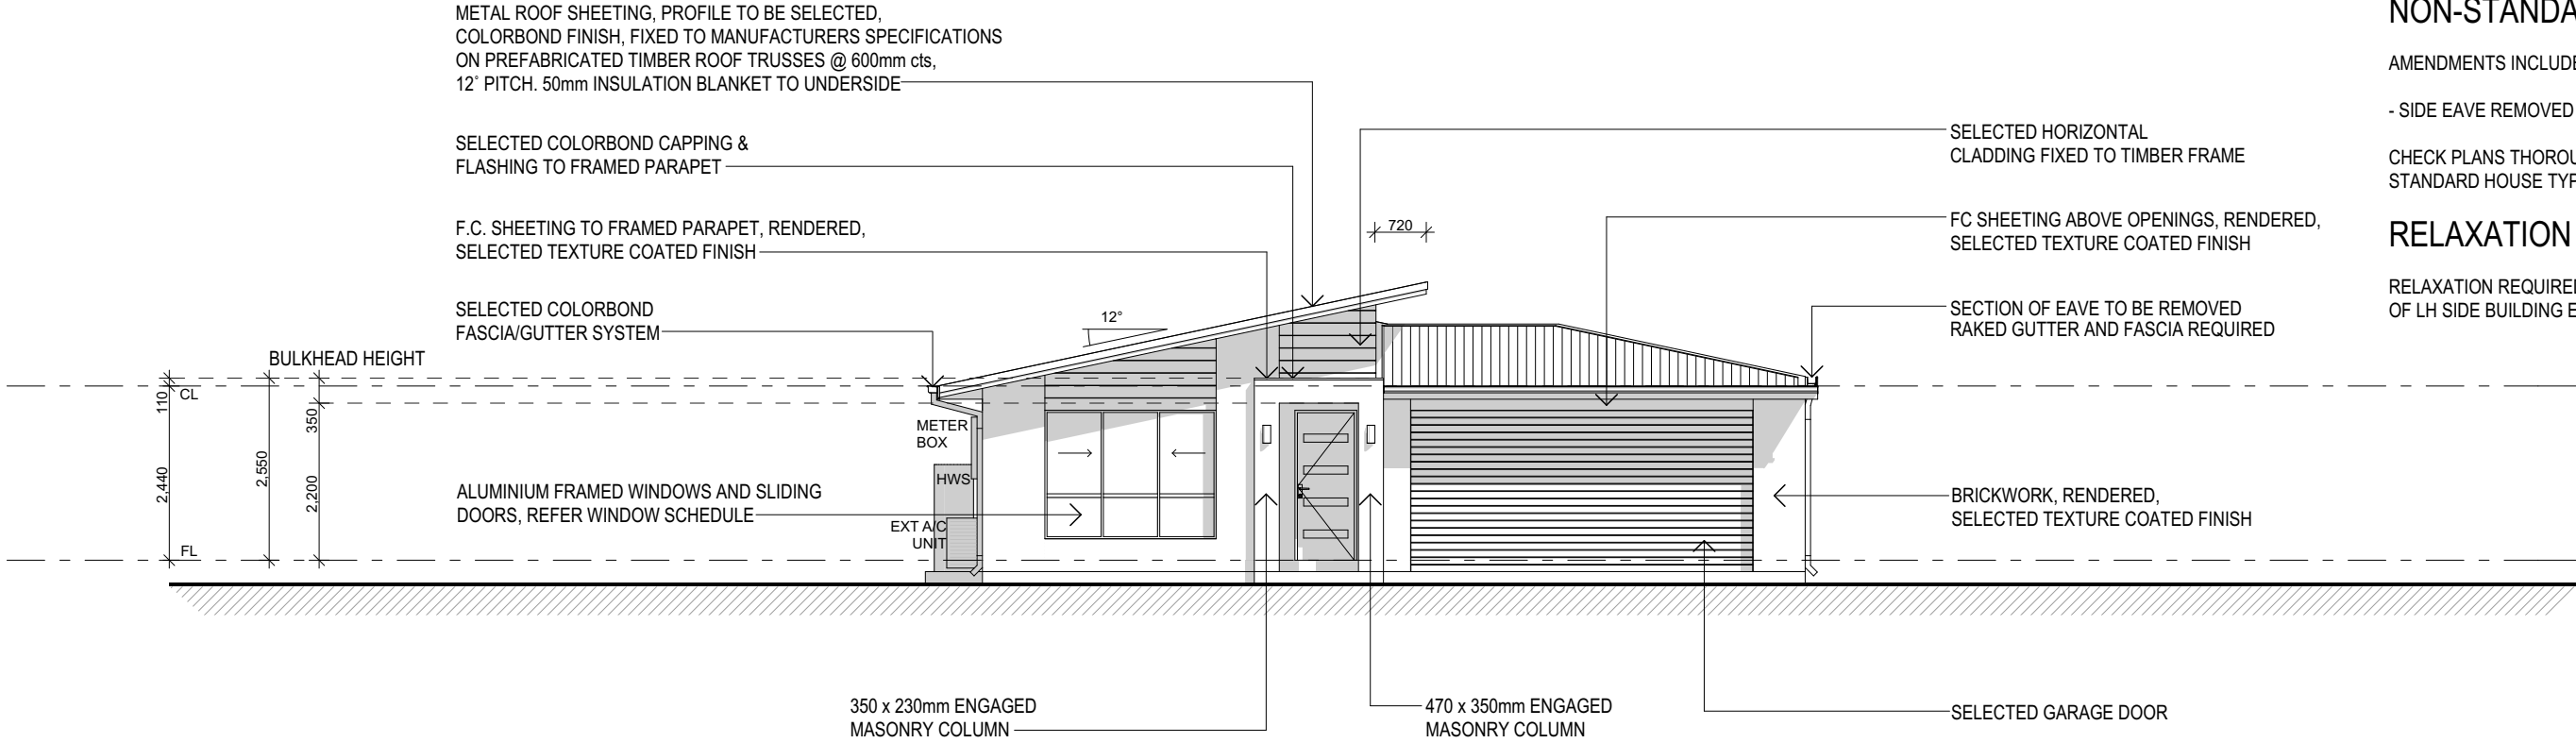

NON-STANDARD PLAN

AMENDMENTS INCLUDE BUT ARE NOT LIMITED TO:


- SIDE EAVE REMOVED AT GARAGE

CHECK PLANS THOROUGHLY FOR VARIATIONS TO STANDARD HOUSE TYPE

RELAXATION NOTES

RELAXATION REQUIRED FOR PENETRATION OF LH SIDE BUILDING ENVELOPE LINE

ELEVATION 1
1:100

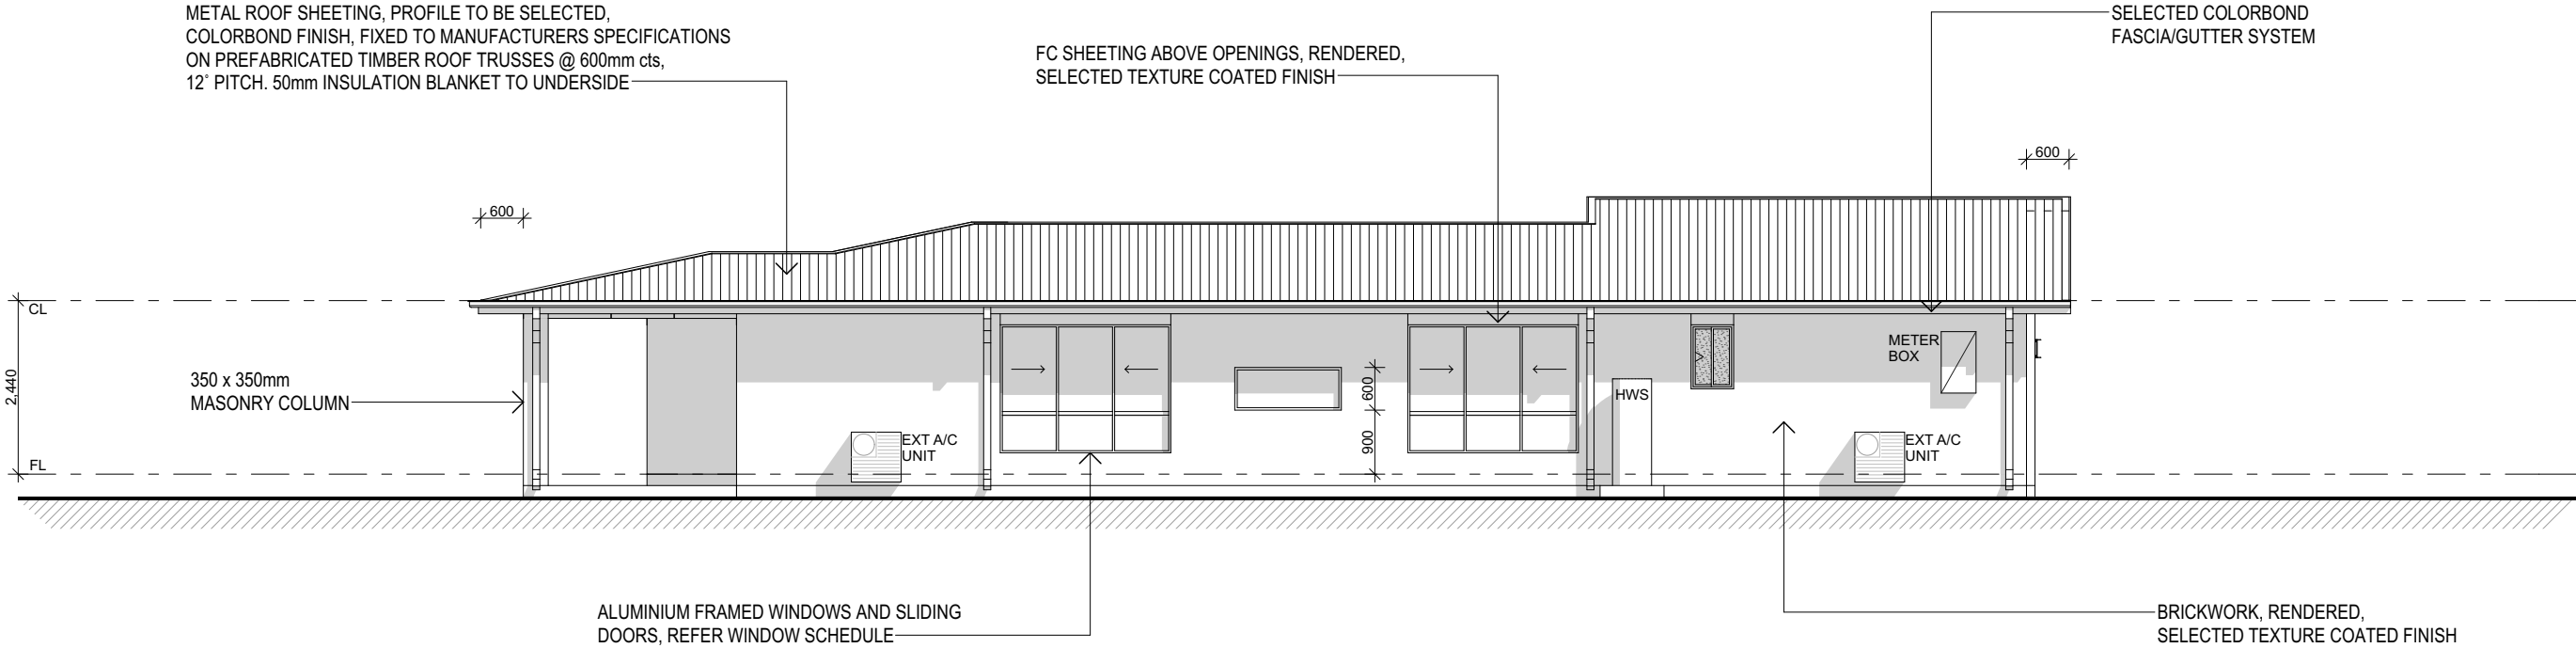

ELEVATION 2
1:100

NON-STANDARD PLAN


AMENDMENTS INCLUDE BUT ARE NOT LIMITED TO:

- SIDE EAVE REMOVED AT GARAGE


CHECK PLANS THOROUGHLY FOR VARIATIONS TO STANDARD HOUSE TYPE

RELAXATION NOTES

RELAXATION REQUIRED FOR PENETRATION OF LH SIDE BUILDING ENVELOPE LINE

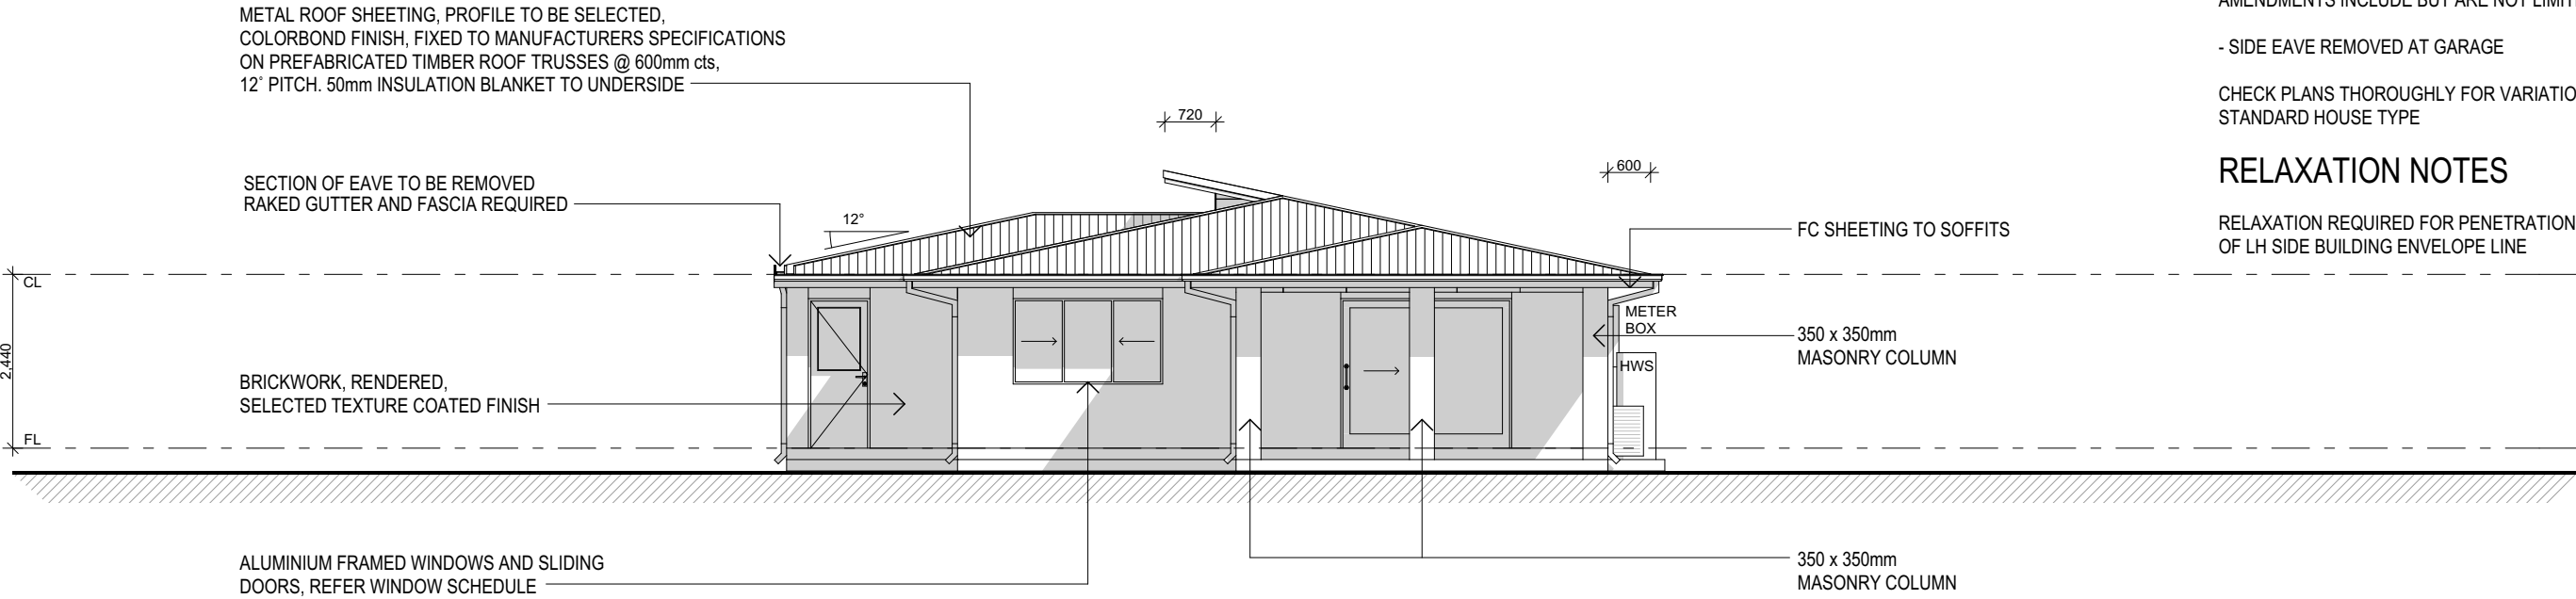

ELEVATION 3
1:100

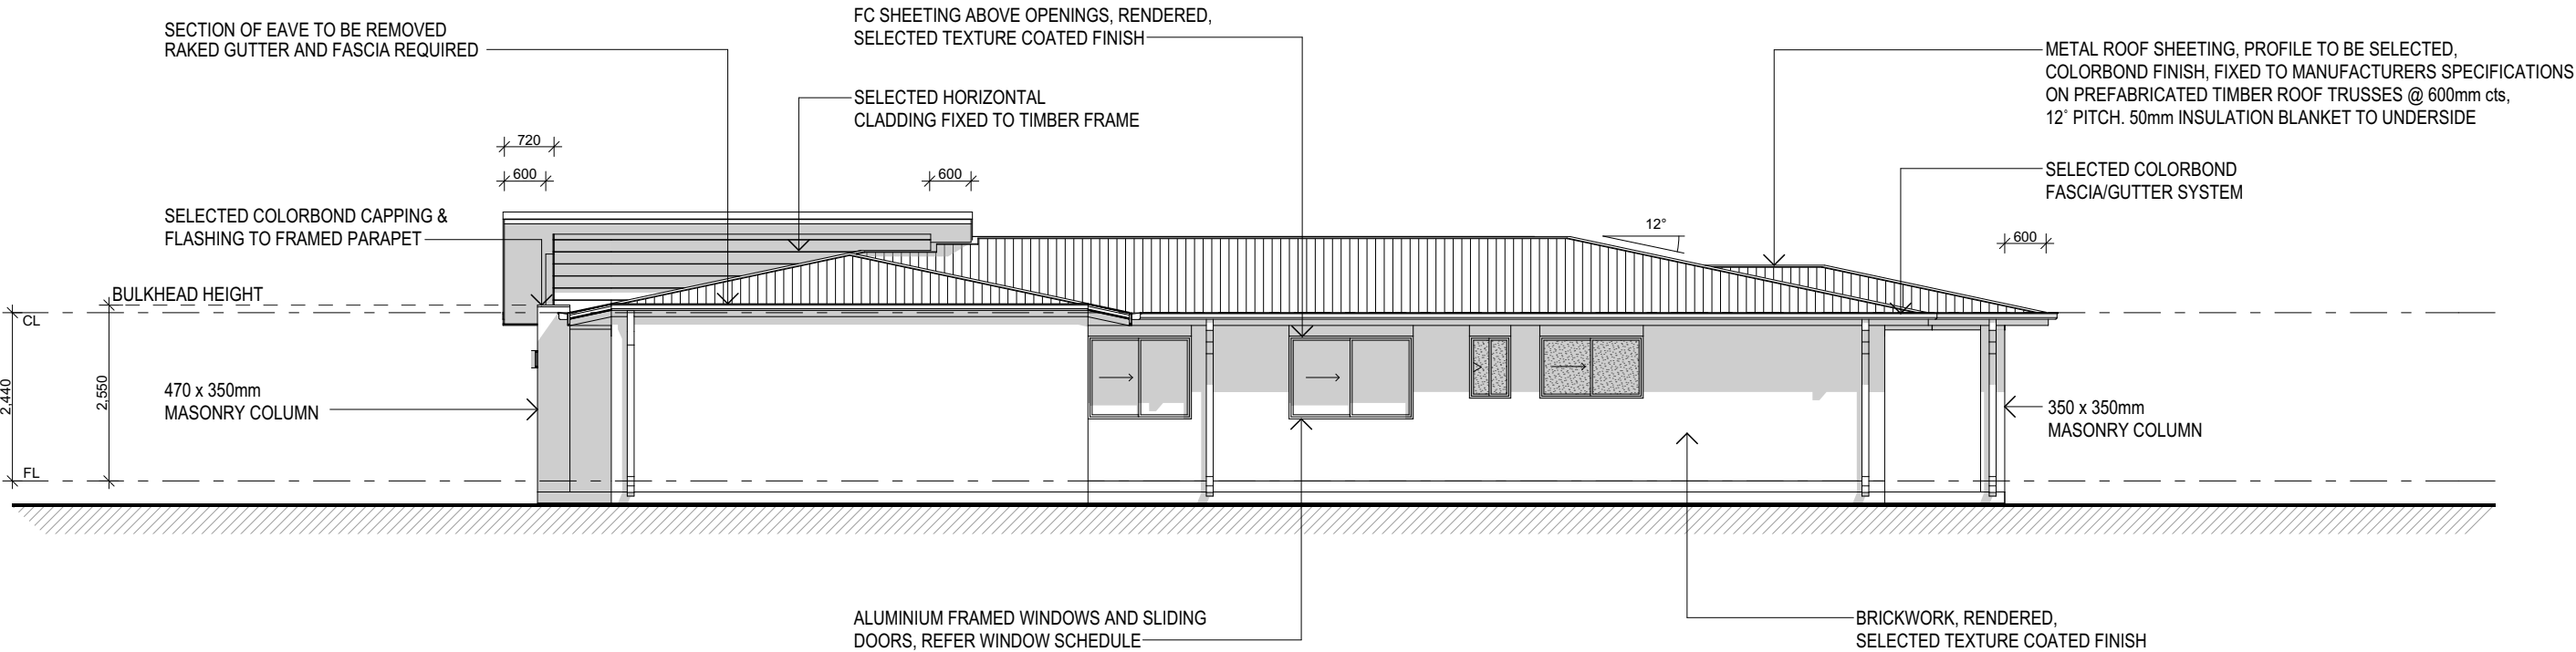

ELEVATION 4
1:100